


NB-0319.5AADA

***NEW BLEACHER
NON ELEV. ALUM. 3 ROW x 19'-6" BLEACHER***

National Recreation Systems, Inc.

1300-D AIRPORT NORTH OFFICE PARK FORT WAYNE, IN 46825

CS.1	– COVER SHEET
TD.1	– BLEACHER SEATING PLAN
ID.1	– FRAME ID
FP.1	– FOUNDATION PLAN
AP.1	– ANCHORING PLAN
BA.1	– BLEACHER ASSEMBLY
PF.1	– PLANK & FRAMING PLAN
VA.1	– VERTICAL AISLE ASSEMBLY
HC.1	– ADA ACCESS INSERT
DS.1	– DETAIL SHEET

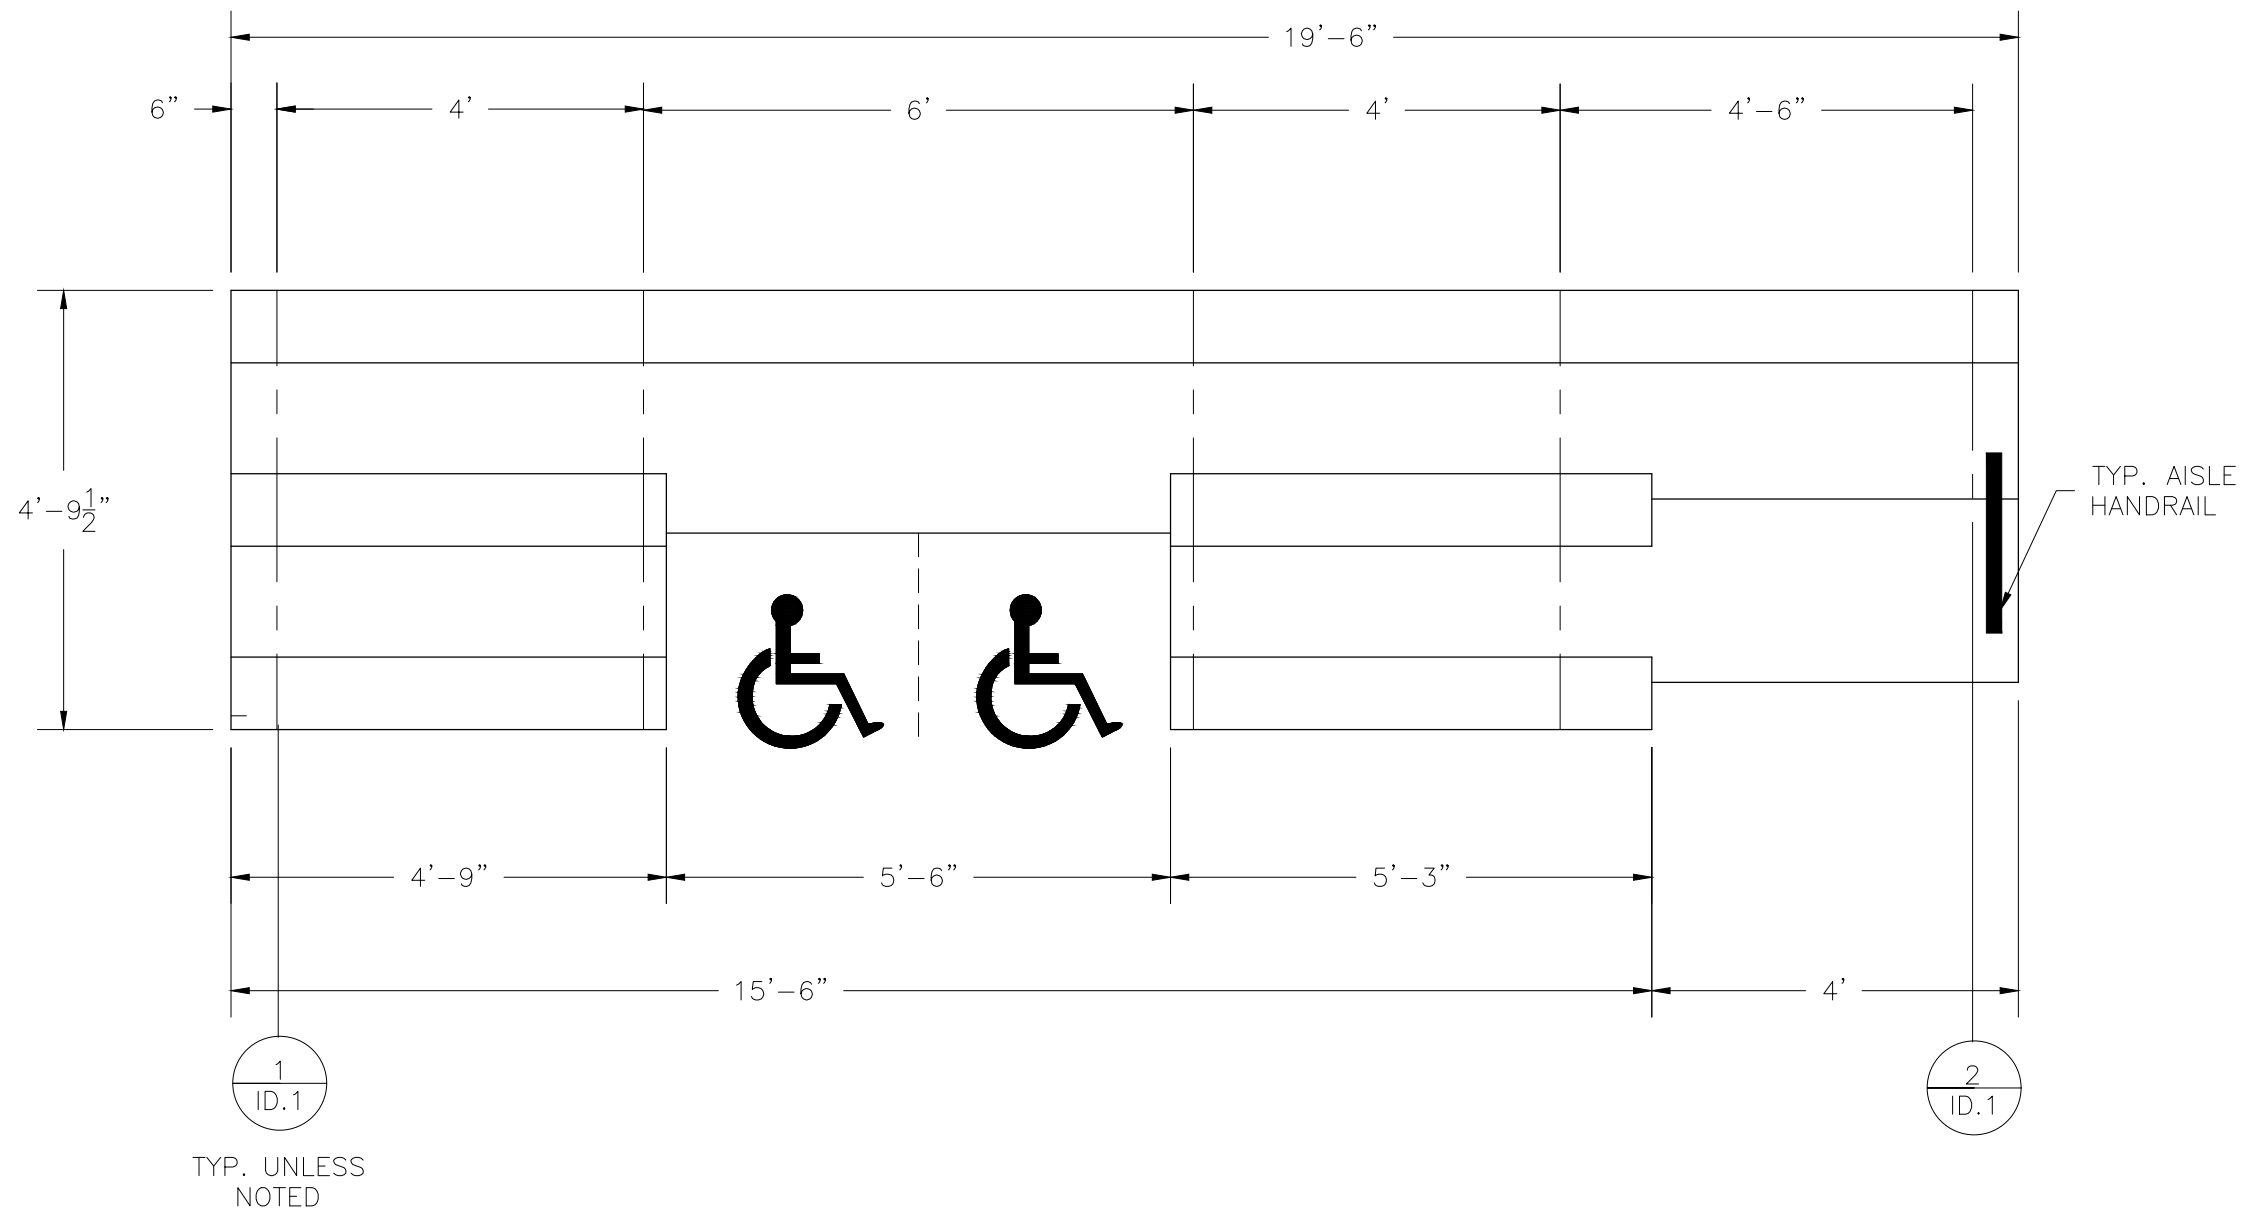


SECTION LENGTH	GROSS SEATS	ACTUAL SEATS	NO. OF ROWS	NET SEATS
19.5	13.00	13.00	1	13
4.75	3.17	3.00	2	6
5.25	3.50	3.00	2	6
NET SEATS				25
WHEELCHAIR SPACES				2
TOTAL NET SEATING CAPACITY (BASED ON 18" PER SEAT)				27

This drawing and all information contained herein is the property of NATIONAL RECREATION SYSTEMS, INC. and is not to be reproduced without express written permission of this manufacturer. We assume no responsibility for unauthorized use of this drawing. National Recreation Systems, Inc. is not responsible for local permits and occupancy requirements.


National Recreation Systems, Inc.

1300-D AIRPORT NORTH OFFICE PARK FORT WAYNE, IN 46825

SCALE: N.T.S.	APPROVED BY: CHUCK	DRAWN BY: JML
DATE: 5/14/16	5/18/2016	
TITLE: NON ELEV. 3 ROW x 19'-6" BLEACHER SEATING PLAN		
BLEACHER MODEL #: NB-0319.5AADA		DRAWING NUMBER: TD.1

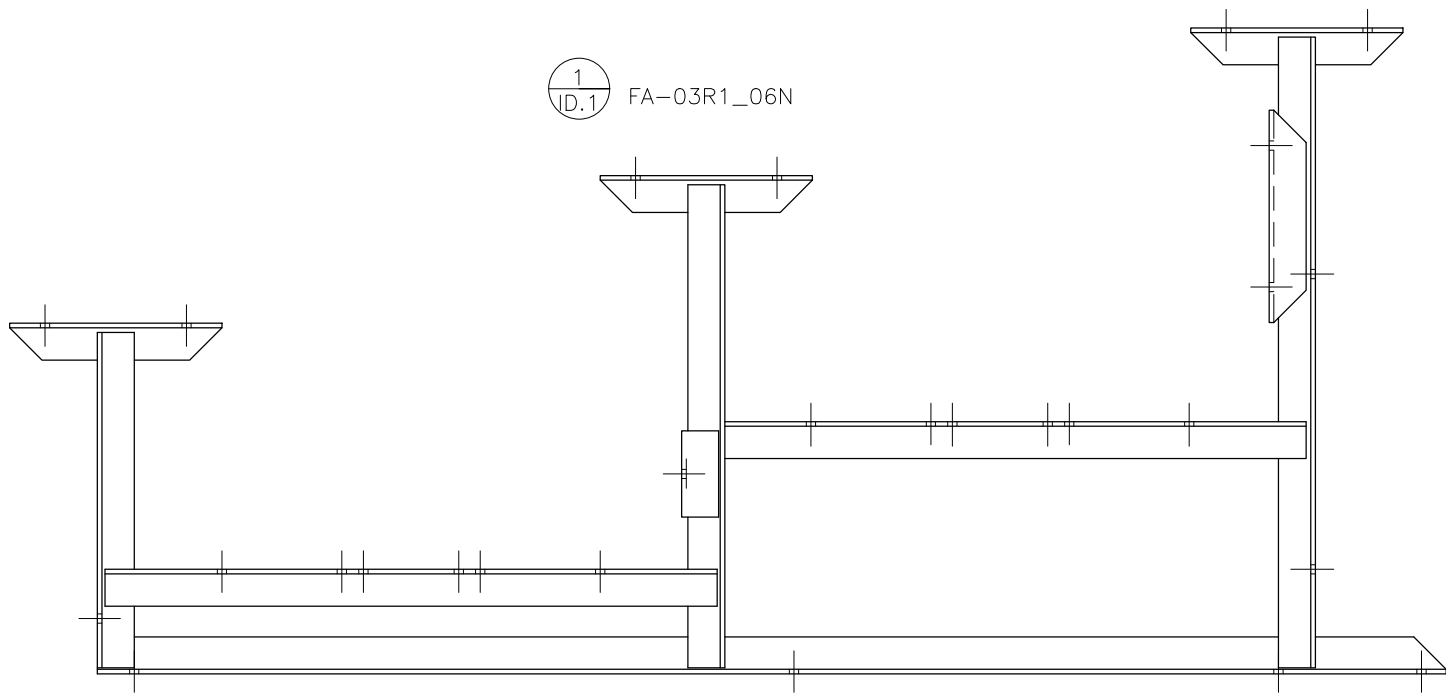

1
ID.1 FA-03R1_06N

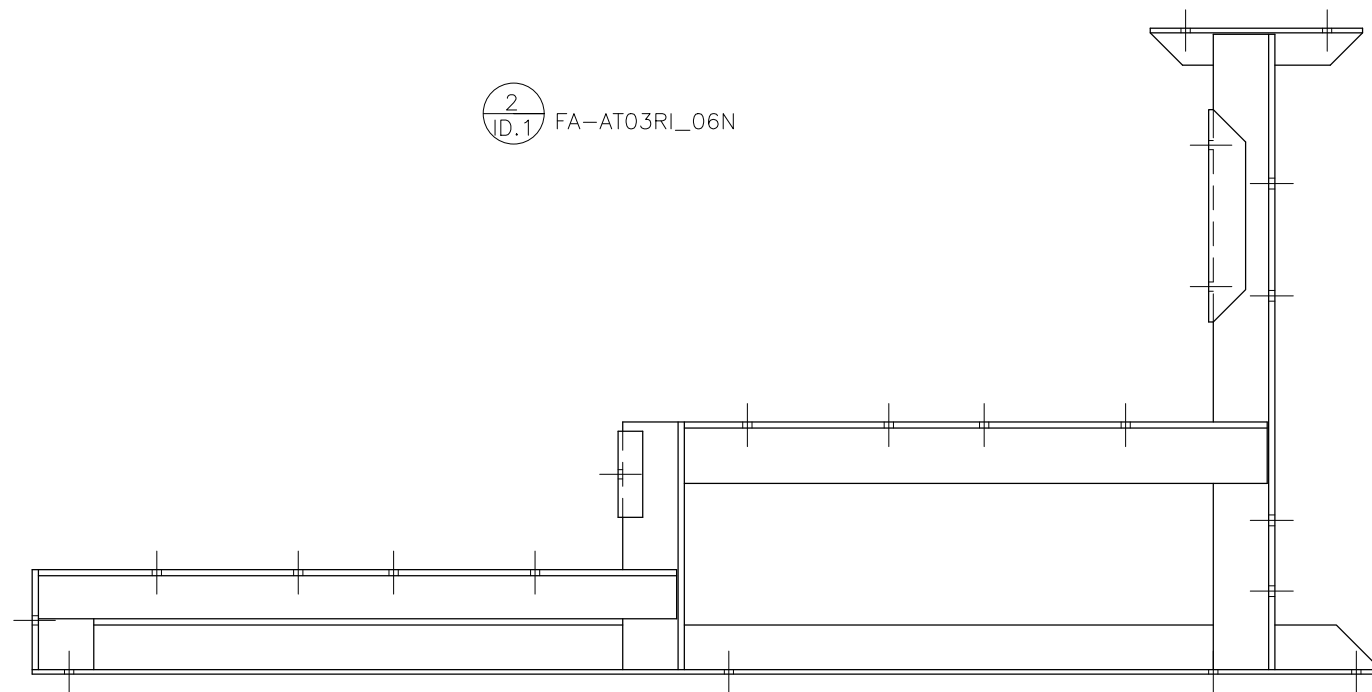

2
ID.1 FA-AT03RI_06N

This drawing and all information contained herein is the property of NATIONAL RECREATION SYSTEMS, INC. and is not to be reproduced without express written permission of this manufacturer. We assume no responsibility for unauthorized use of this drawing. National Recreation Systems, Inc. is not responsible for local permits and occupancy requirements.

National Recreation Systems, Inc.


1300-D AIRPORT NORTH OFFICE PARK FORT WAYNE, IN 46825

SCALE: N.T.S.	APPROVED BY: CHUCK 5/18/2016	DRAWN BY: JML
DATE: 5/14/16		

TITLE: FRAME ID

BLEACHER MODEL #: NB-0319.5AADA	DRAWING NUMBER: ID.1
---------------------------------	----------------------



DETAIL "A" - CONC. ANCHOR ATTACHMENT

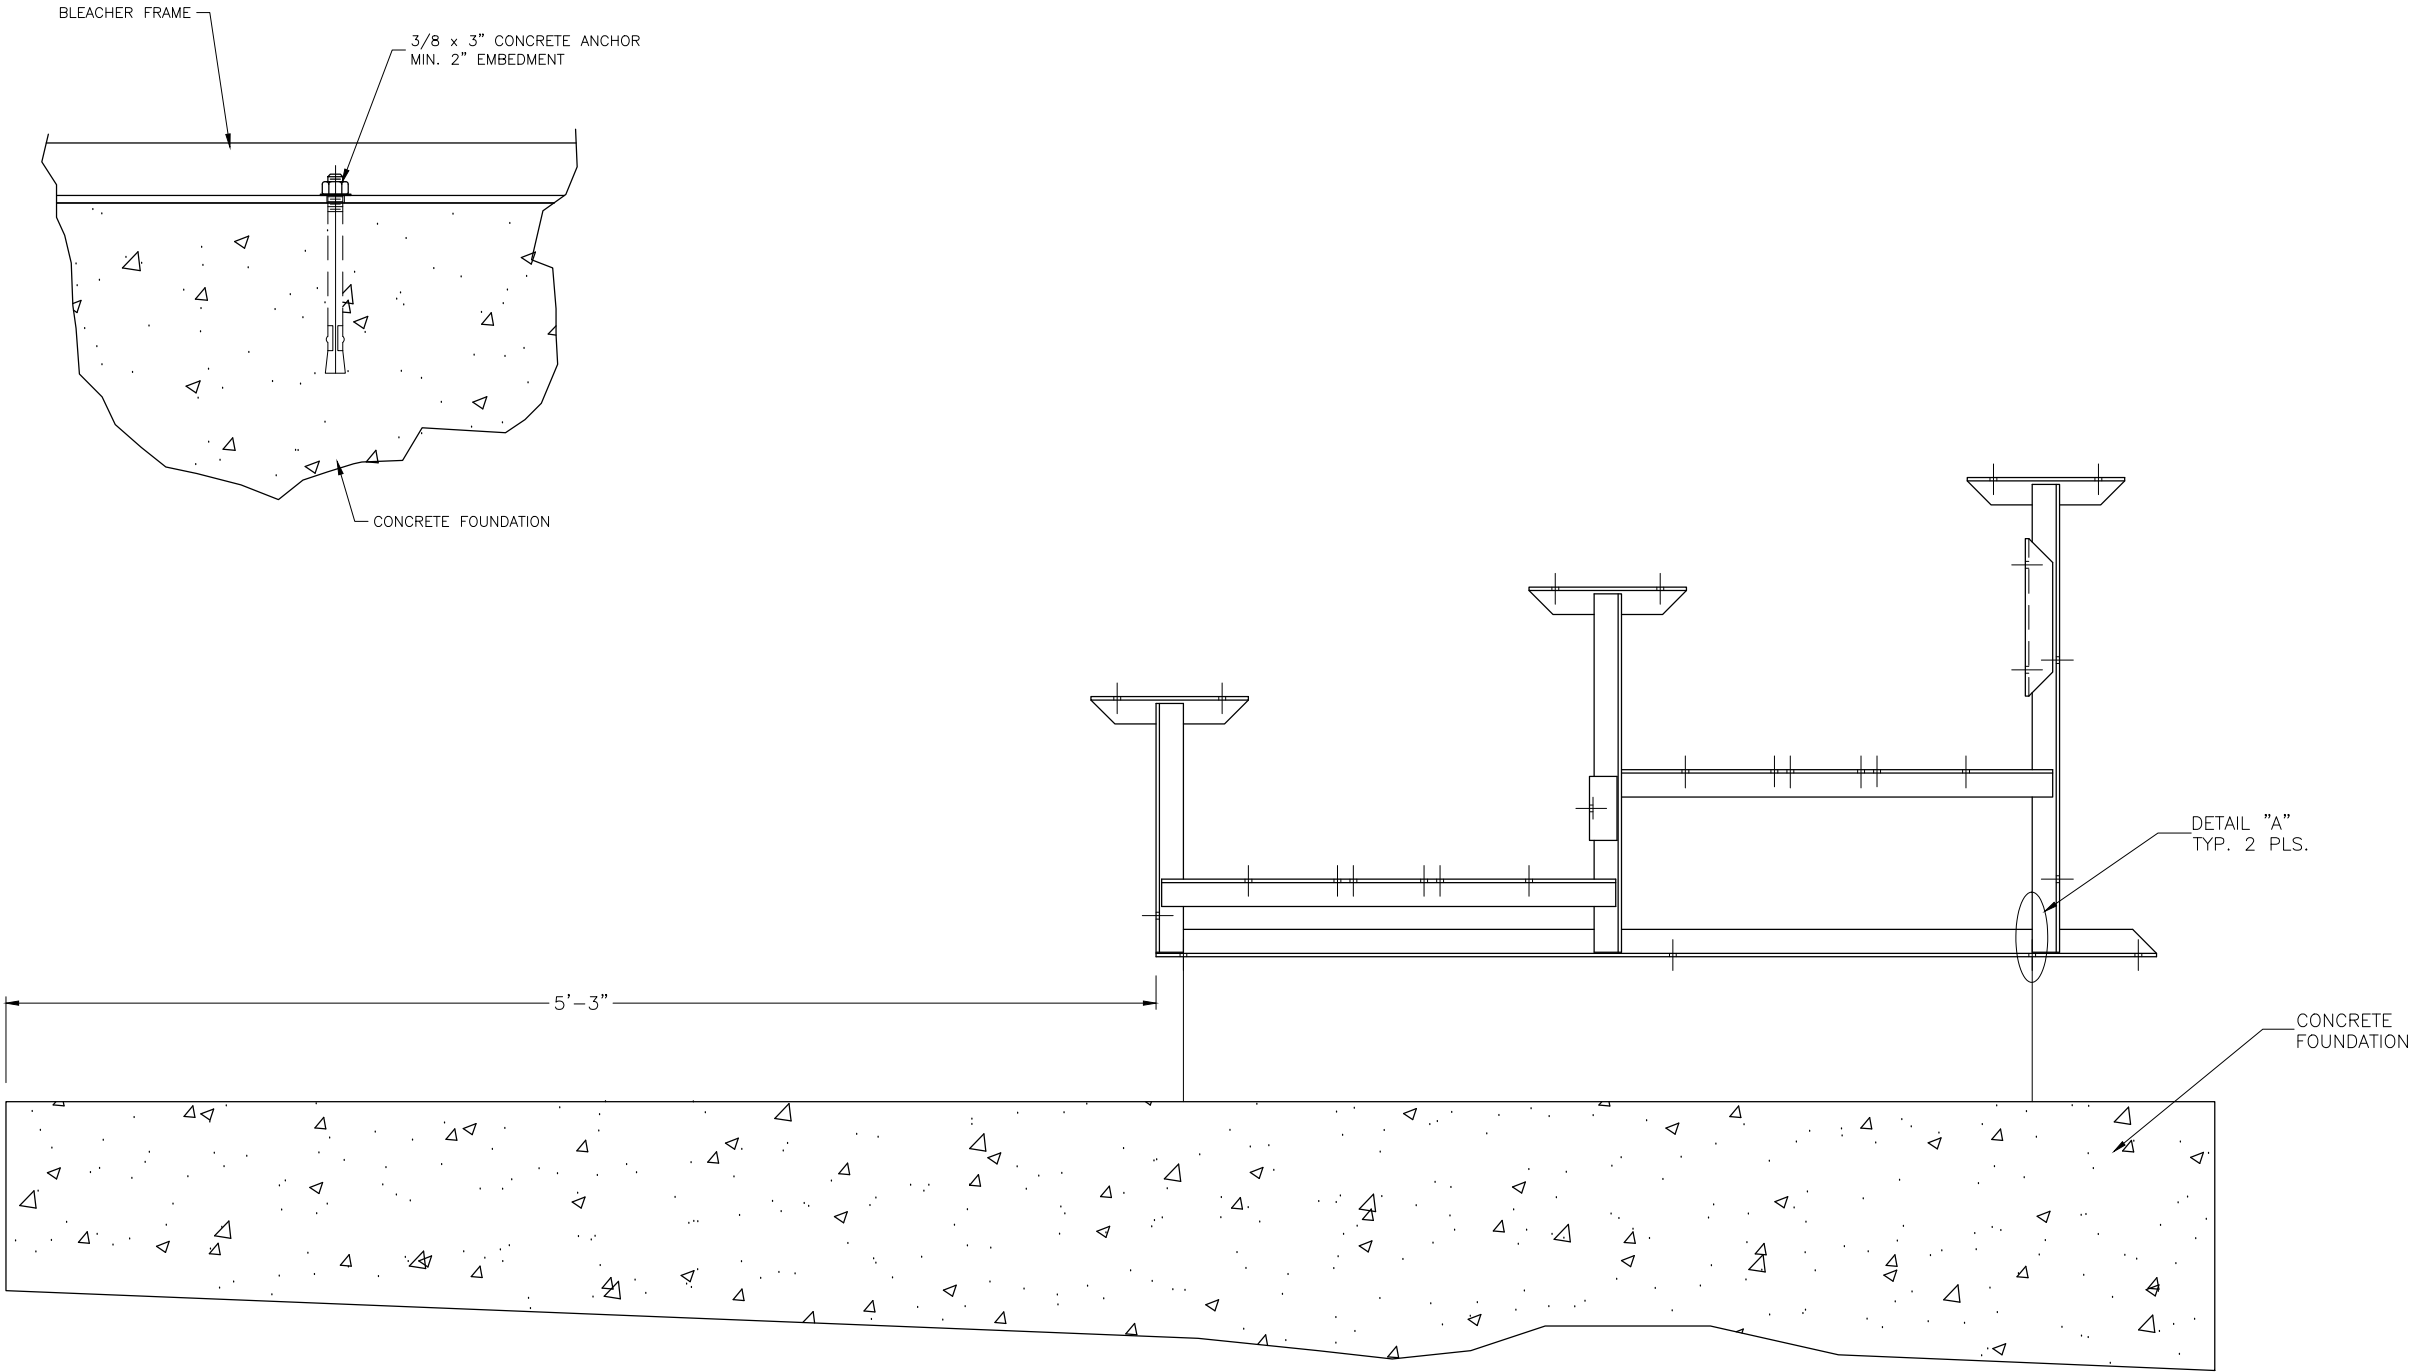

This drawing and all information contained herein is the property of NATIONAL RECREATION SYSTEMS, INC. and is not to be reproduced without express written permission of this manufacturer. We assume no responsibility for unauthorized use of this drawing. National Recreation Systems, Inc. is not responsible for local permits and occupancy requirements.

National Recreation Systems, Inc.
1300-D AIRPORT NORTH OFFICE PARK FORT WAYNE, IN 46825

SCALE: N.T.S.	APPROVED BY: CHUCK	DRAWN BY: JML
DATE: 5/14/16	5/18/2016	
TITLE: ANCHORING PLAN		
BLEACHER MODEL #: NB-0319.5AADA		DRAWING NUMBER: AP.1

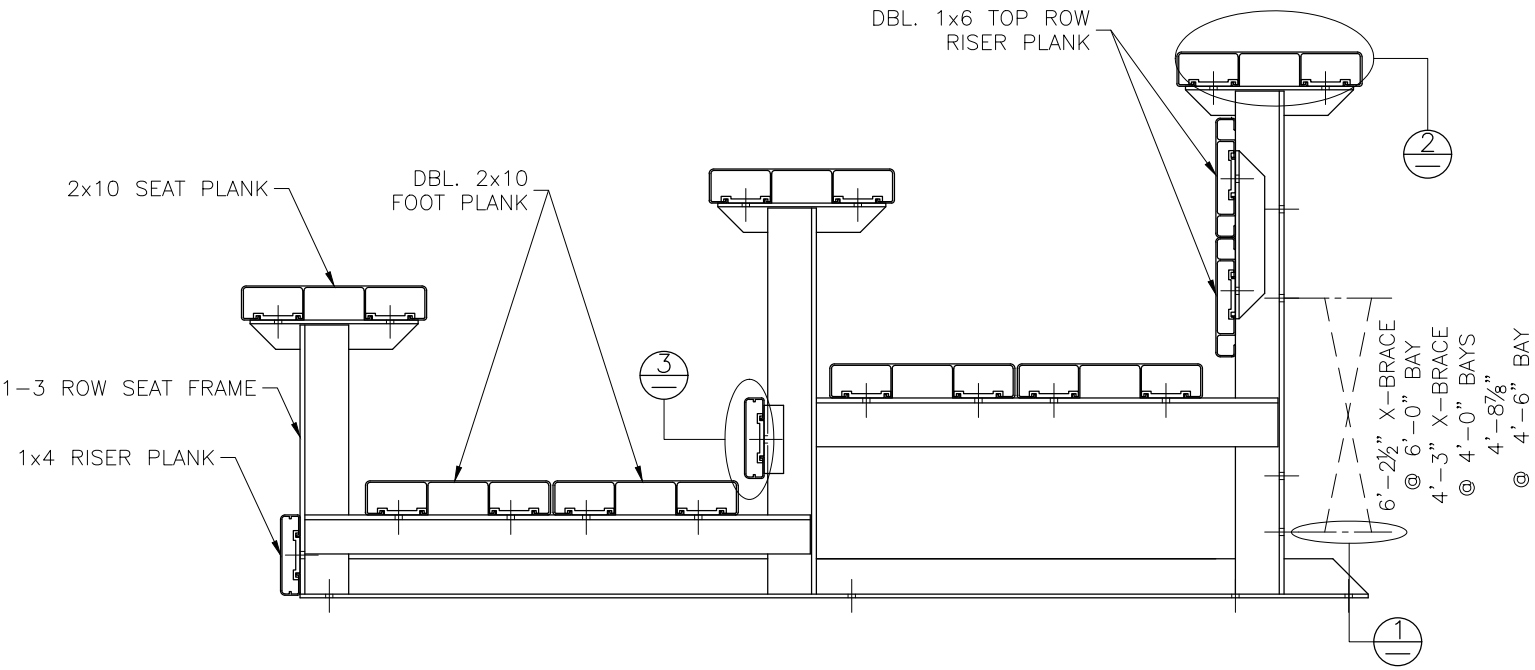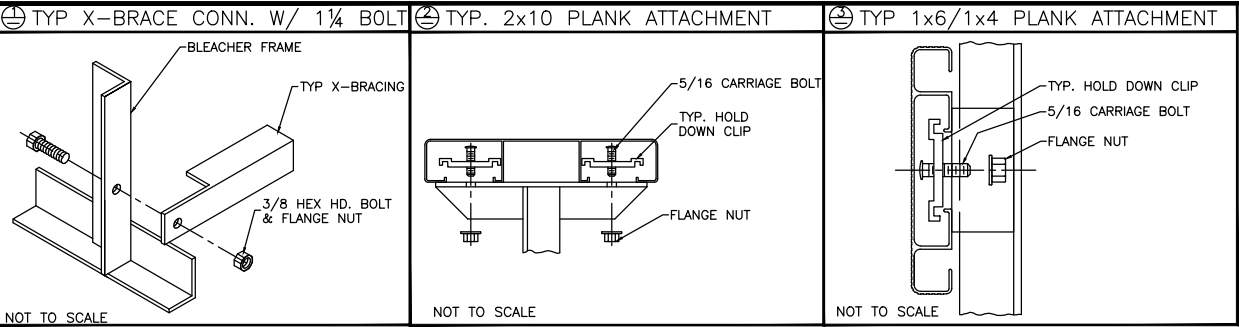




This drawing and all information contained herein is the property of NATIONAL RECREATION SYSTEMS, INC. and is not to be reproduced without express written permission of this manufacturer. We assume no responsibility for unauthorized use of this drawing. National Recreation Systems, Inc. is not responsible for local permits and occupancy requirements.

National Recreation Systems, Inc.



1300-D AIRPORT NORTH OFFICE PARK FORT WAYNE, IN 46825

SCALE: N.T.S.	APPROVED BY: CHUCK	DRAWN BY: JML
DATE: 5/14/16	5/18/2016	
TITLE: BLEACHER ASSEMBLY		
BLEACHER MODEL #: NB-0319.5AADA		DRAWING NUMBER: BA.1

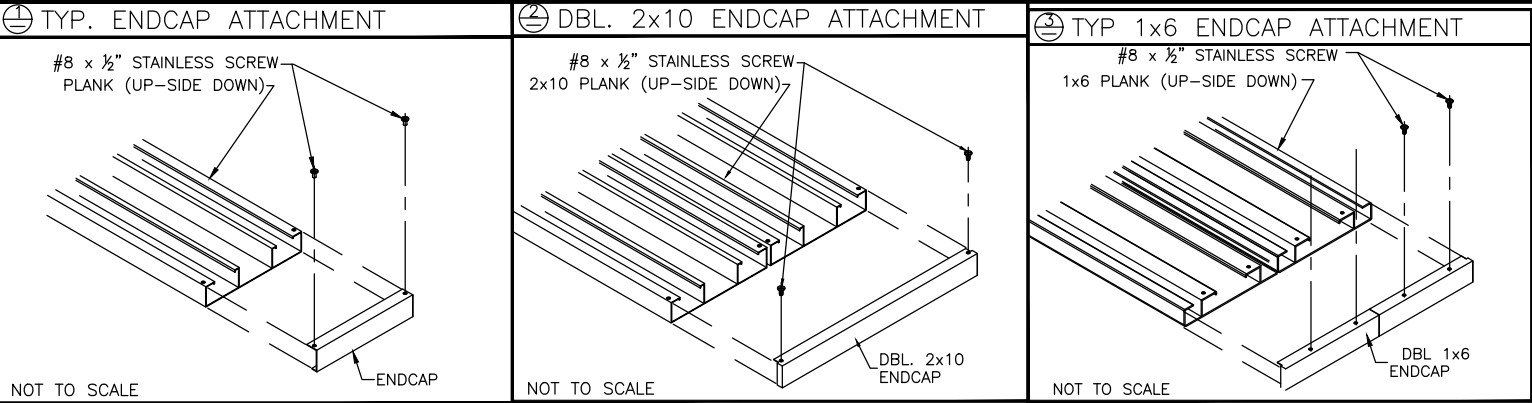

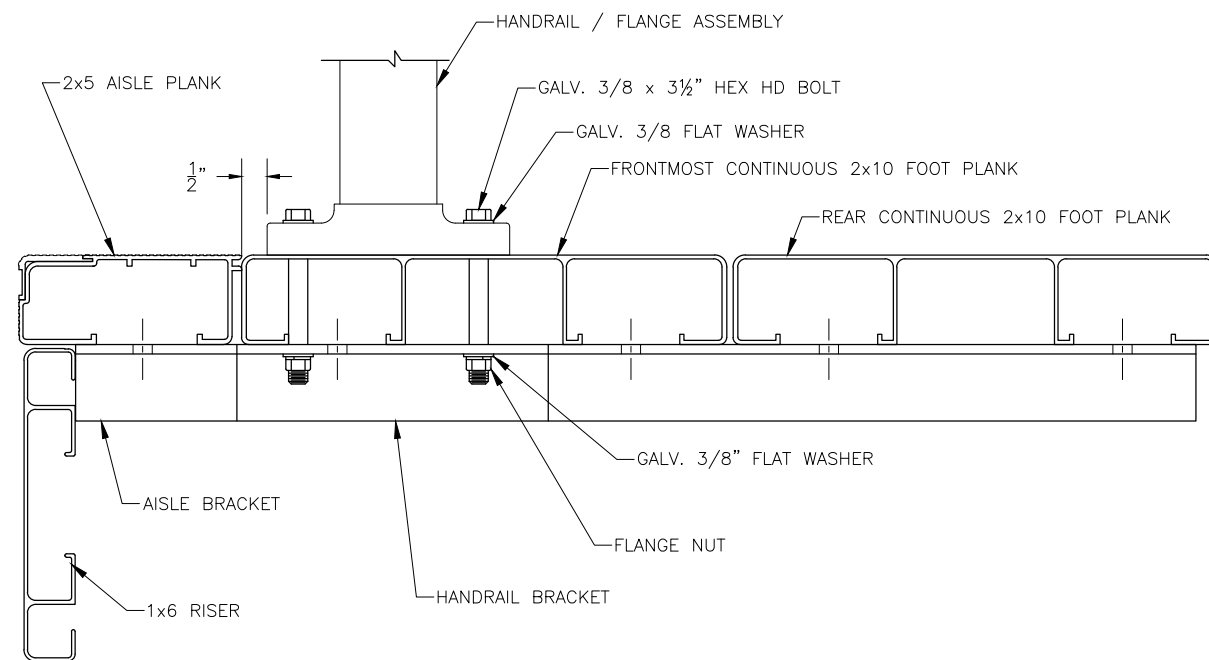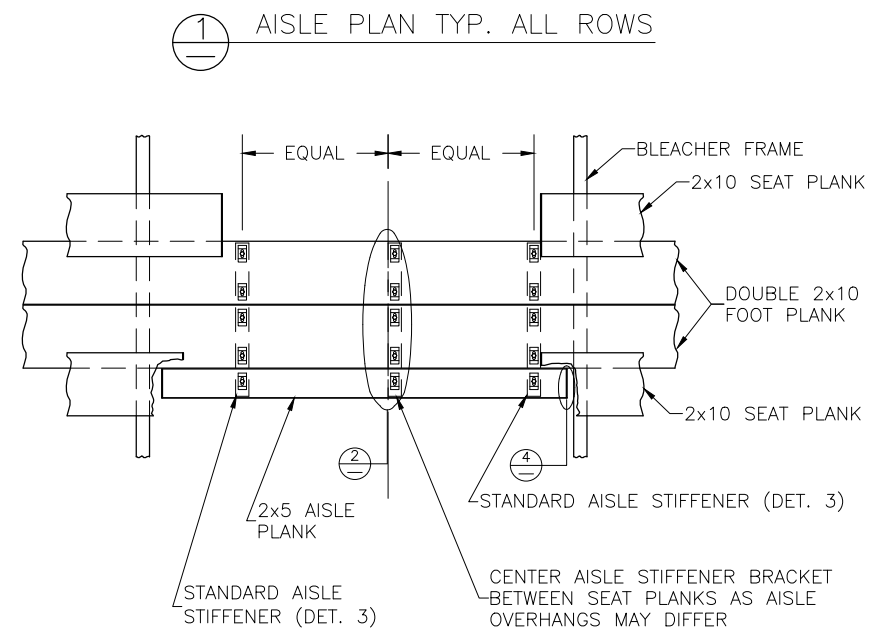


ALIGN EDGE OF FLANGE APPROX. 1/2" FROM THE LEADING EDGE OF THE FRONTMOST CONTINUOUS 2x10 FOOT PLANK (NOT THE 2x5 AISLE STEP PLANK). SLIGHTLY ADJUST FLANGE LOCATION, IF NECESSARY, SO THAT THE BOLT HOLE IS NOT DRILLED INTO A VERTICAL LEG OF THE PLANK. DRILL $\phi 7/16$ " HOLES (FOR 3/8" BOLT). ASSEMBLE AS SHOWN USING GALV. STEEL BOLTS, FLAT WASHERS, AND FLANGE NUTS.

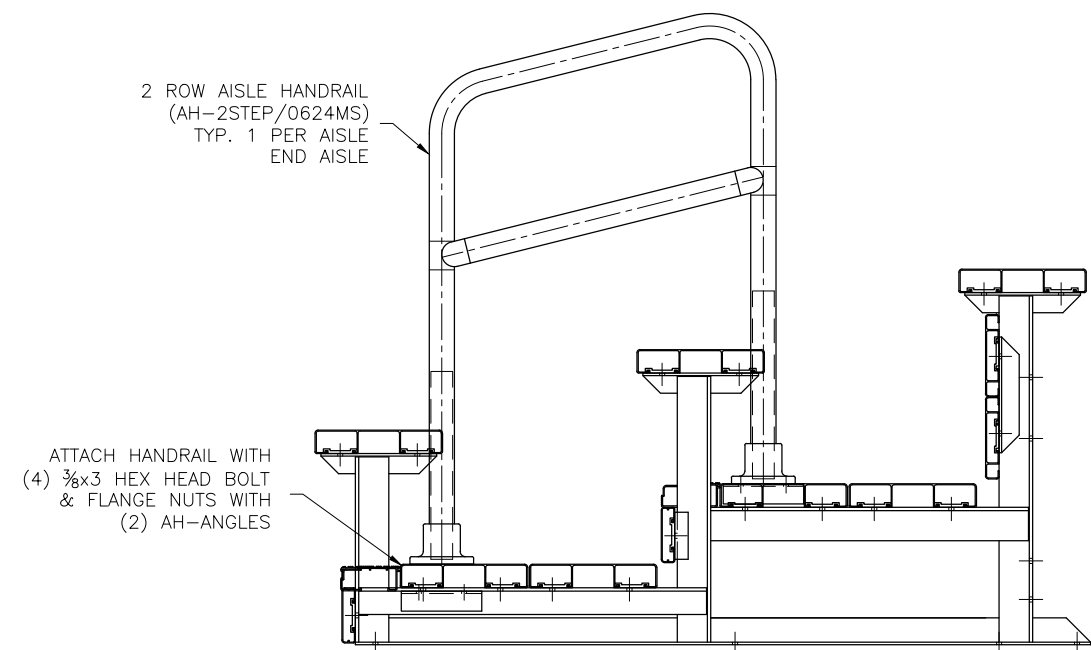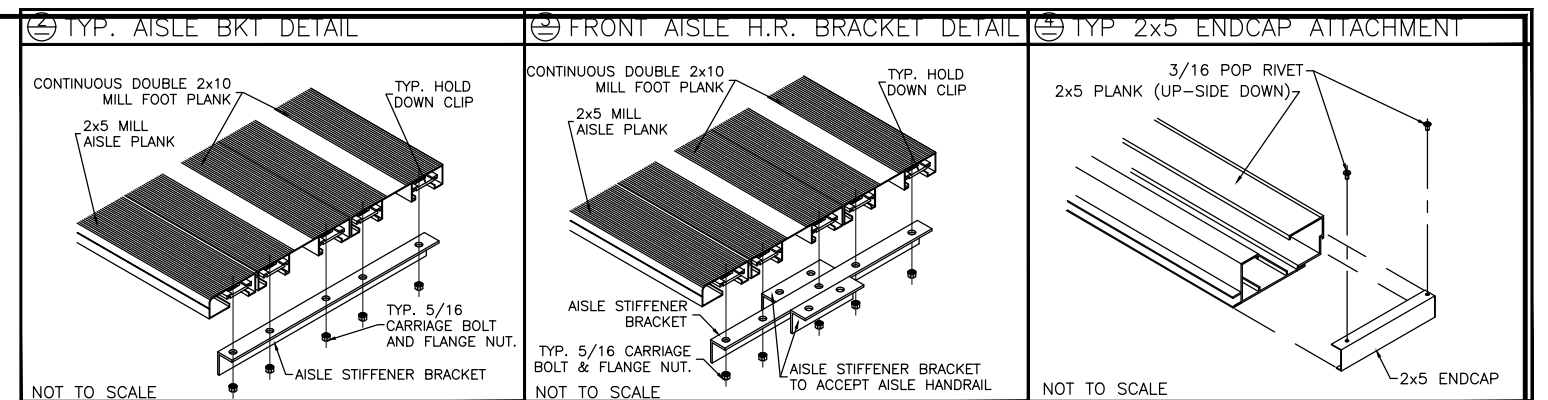




This drawing and all information contained herein is the property of NATIONAL RECREATION SYSTEMS, INC. and is not to be reproduced without express written permission of this manufacturer. We assume no responsibility for unauthorized use of this drawing. National Recreation Systems, Inc. is not responsible for local permits and occupancy requirements.

N

National Recreation Systems, Inc.		
1300-D AIRPORT NORTH OFFICE PARK FORT WAYNE, IN 46825		
SCALE: N.T.S.	APPROVED BY:	DRAWN BY:
DATE: 5/14/16	CHUCK 5/18/2016	JML
TITLE:		
3 ROW VERTICAL AISLE ASSEMBLY		
BLEACHER MODEL #: NB-0319.5AADA		DRAWING NUMBER: VA.1

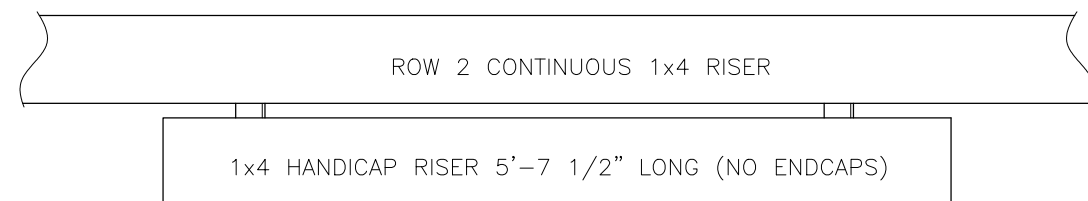

FRONT VIEW

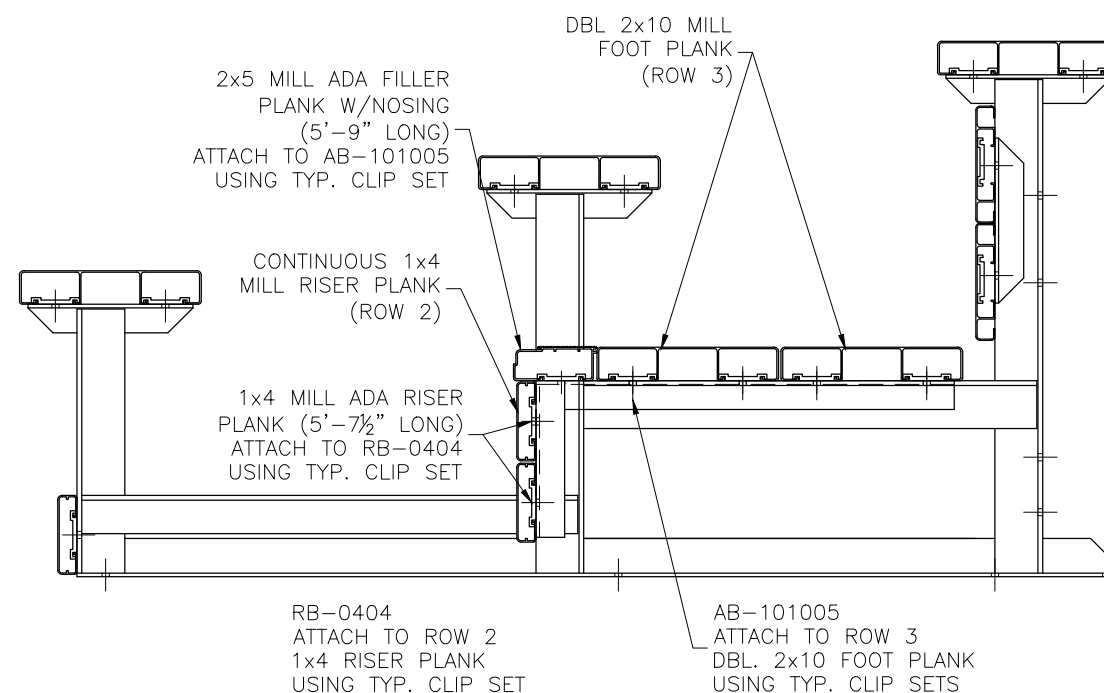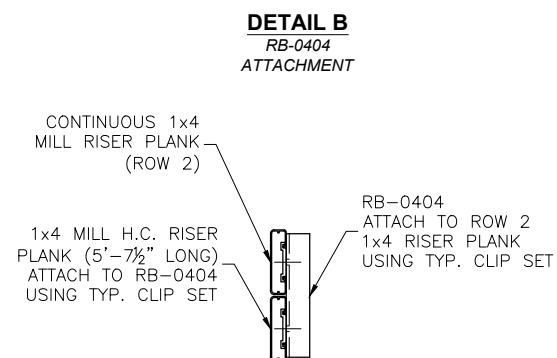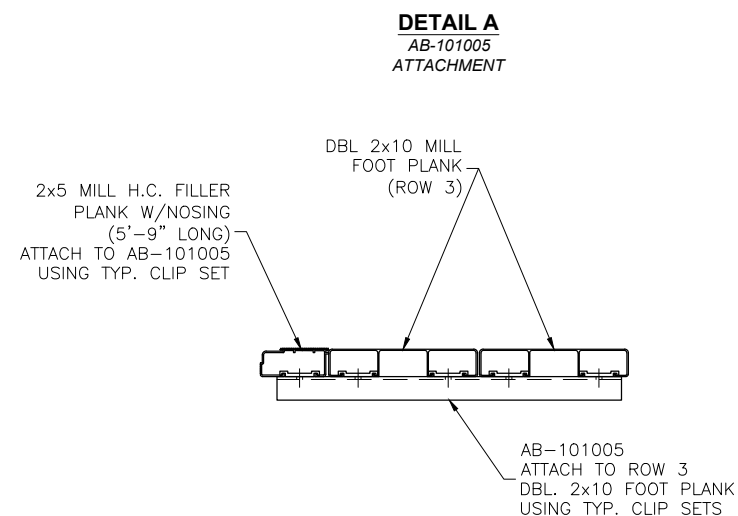

This drawing and all information contained herein is the property of NATIONAL RECREATION SYSTEMS, INC. and is not to be reproduced without express written permission of this manufacturer. We assume no responsibility for unauthorized use of this drawing. National Recreation Systems, Inc. is not responsible for local permits and occupancy requirements.

National Recreation Systems, Inc.		
1300-D AIRPORT NORTH OFFICE PARK FORT WAYNE, IN 46825		
SCALE: N.T.S.	APPROVED BY: CHUCK	DRAWN BY: JML
DATE: 5/14/16	5/18/2016	
TITLE: ADA ACCESS INSERT		
BLEACHER MODEL #: NB-0319.5AADA		DRAWING NUMBER: HC.1