

TR-0207.5STD

TIP & ROLL ALUMINUM 2 ROW x 7'-6" BLEACHER

RECOMMENDED TOOLS		
SOCKET WRENCH	POP RIVET GUN	CORDLESS DRILL
½" DEEP WELL SOCKET	LEVEL	⅝" DRILL BIT
⅝" DEEP WELL SOCKET	RUBBER Mallet	⅞" DRILL BIT
TAPE MEASURE	GLOVES	SAFETY GLASSES



National Recreation Systems


A PLAYCORE Company

PH: 888-568-9064 FAX: 260-482-7449 WWW.BLEACHERS.NET

This drawing and all information contained herein is the property of NATIONAL RECREATION SYSTEMS, INC. and is not to be reproduced without the express written permission of this manufacturer. We assume no responsibility for unauthorized use of this drawing. NATIONAL RECREATION SYSTEMS, INC. is not responsible for local permits and occupancy requirements.

MODEL: TR-0207.5STD				
DESCRIPTION: NON ELEV. 2 ROW x 7'-6" ASSEMBLY COVER SHEET				
DRAWN BY: IP	DATE: 10/24/23	REVISION: A	SCALE: N.T.S.	SHEET NUMBER: CS.1

DRAWING REFERENCE NUMBER: TR-0207.5STD	
DRAWING SHEET INDEX	
CS.1	COVER SHEET
TD.1	SEATING PLAN
BA.1	BLEACHER ASSEMBLY
PF.1	PLANK AND FRAMING

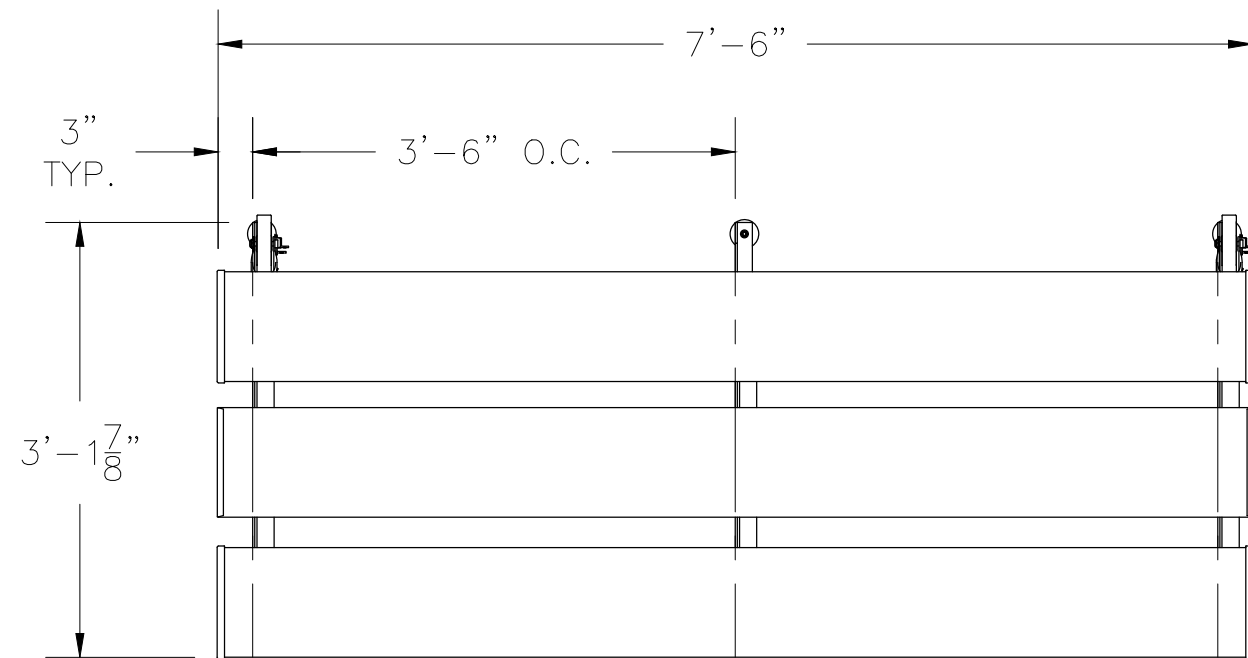



SECTION	GROSS	ACTUAL	NO. OF	NET
LENGTH	SEATS	SEATS	ROWS	SEATS
7.5	5.00	5.00	2	10
NET SEATS				10
WHEELCHAIR SPACES				0
TOTAL NET SEATING CAPACITY				10
(BASED ON 18" PER SEAT)				



PH: 888-568-9064 FAX: 260-482-7449 WWW.BLEACHERS.NET

This drawing and all information contained herein is the property of NATIONAL RECREATION SYSTEMS, INC. and is not to be reproduced without the express written permission of this manufacturer. We assume no responsibility for unauthorized use of this drawing. NATIONAL RECREATION SYSTEMS, INC. is not responsible for local permits and occupancy requirements.

MODEL: TR-0207.5STD				
DESCRIPTION: NON ELEV. 2 ROW x 7'-6" BLEACHER SEATING PLAN				
DRAWN BY: IP	DATE: 10/24/23	REVISION: A	SCALE: N.T.S.	SHEET NUMBER: TD.1

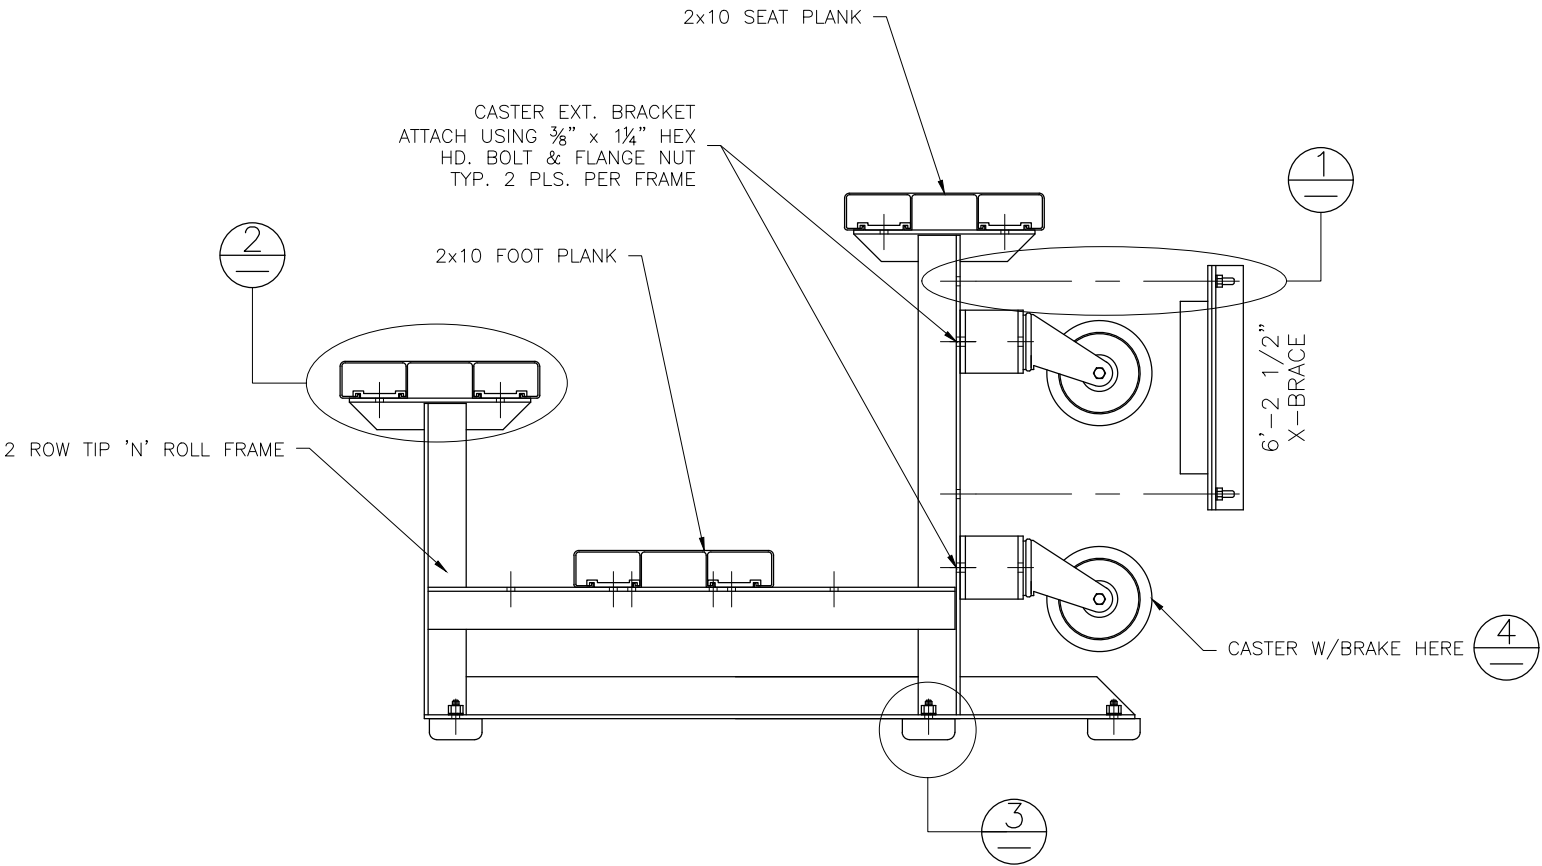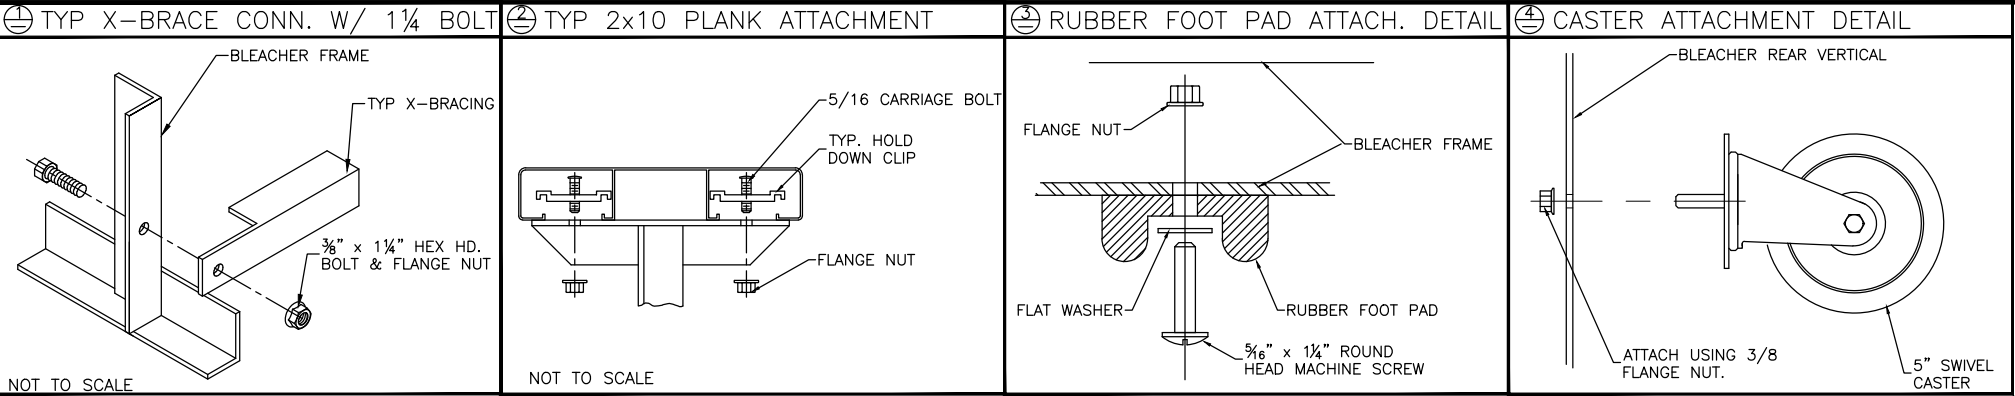

WARNING

TIP N' ROLL BLEACHERS ARE SUITABLE FOR INDOOR OR OUTDOOR USE. HOWEVER, THEY SHOULD ONLY BE TIPPED UP ON THE CASTERS INDOORS, DUE TO POTENTIAL WIND HAZARDS IF TIPPED UP OUTDOORS. THESE LIGHT-WEIGHT UNITS ARE EASILY TIPPED UP BY ANY ABLE-BODIED ADULT.

NOTE: MOUNT CASTERS TO END FRAMES ONLY.


PH: 888-568-9064 FAX: 260-482-7449 WWW.BLEACHERS.NET

This drawing and all information contained herein is the property of NATIONAL RECREATION SYSTEMS, INC. and is not to be reproduced without the express written permission of this manufacturer. We assume no responsibility for unauthorized use of this drawing. NATIONAL RECREATION SYSTEMS, INC. is not responsible for local permits and occupancy requirements.


MODEL: TR-0207.5STD				
DESCRIPTION: NON ELEV. 2 ROW x 7'-6" BLEACHER ASSEMBLY				
DRAWN BY: IP	DATE: 10/24/23	REVISION: A	SCALE: N.T.S.	SHEET NUMBER: BA.1

① TYP X-BRACE CONN. W/ 1 1/4" BOLT

② TYP 2x10 ENDCAP ATTACHMENT

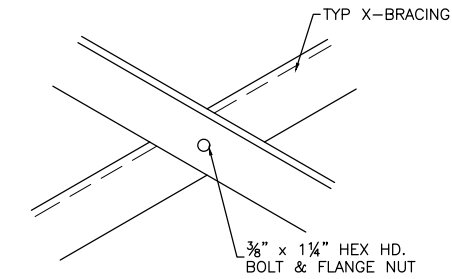


NOT TO SCALE

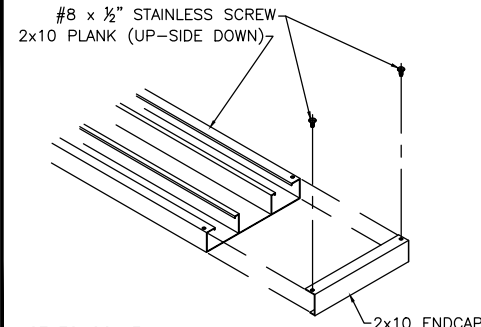

NOT TO SCALE

PLANK PLAN

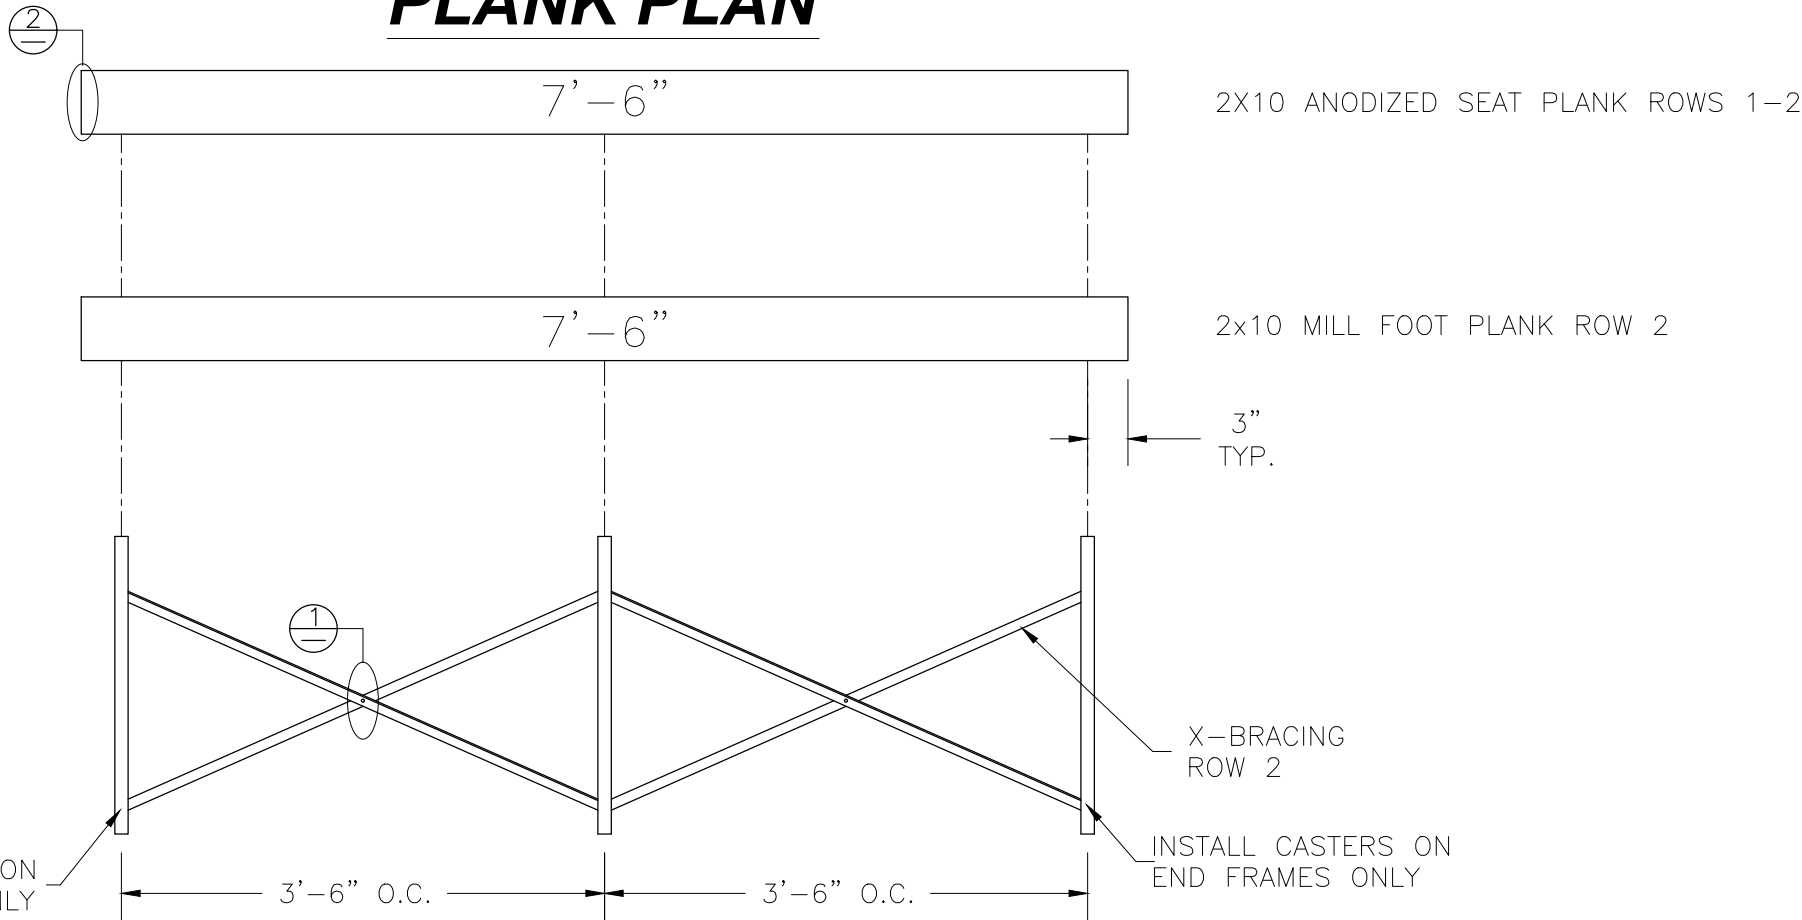

FRAMING PLAN



PH: 888-568-9064 FAX: 260-482-7449 WWW.BLEACHERS.NET

This drawing and all information contained herein is the property of NATIONAL RECREATION SYSTEMS, INC. and is not to be reproduced without the express written permission of this manufacturer. We assume no responsibility for unauthorized use of this drawing. NATIONAL RECREATION SYSTEMS, INC. is not responsible for local permits and occupancy requirements.

MODEL: TR-0207.5STD				
DESCRIPTION: NON ELEV. 2 ROW x 7'-6" PLANK AND FRAMING PLAN				
DRAWN BY: IP	DATE: 10/24/23	REVISION: A	SCALE: N.T.S.	SHEET NUMBER: PF.1