

TR-0215PRF

TIP & ROLL ALUMINUM 2 ROW x 15'-0" BLEACHER

DRAWING SHEET INDEX	
CS.1	COVER SHEET
TD.1	BLEACHER SEATING PLAN
BA.1	BLEACHER ASSEMBLY
PF.1	PLANK & FRAMING PLAN




NRS
National Recreation Systems
A PLAYCORE Company

PH: 888-568-9064 FAX: 260-482-7449 WWW.BLEACHERS.NET

This drawing and all information contained herein is the property of NATIONAL RECREATION SYSTEMS, INC. and is not to be reproduced without the express written permission of this manufacturer. We assume no responsibility for unauthorized use of this drawing. NATIONAL RECREATION SYSTEMS, INC. is not responsible for local permits and occupancy requirements.

MODEL: TR-0215PRF				
DESCRIPTION: 2 ROW x 15'-0" TIP & ROLL ASSEMBLY COVER SHEET				
DRAWN BY: JCM	DATE: 05/26/20	REVISION: 0	SCALE: N.T.S.	SHEET NUMBER: CS.1

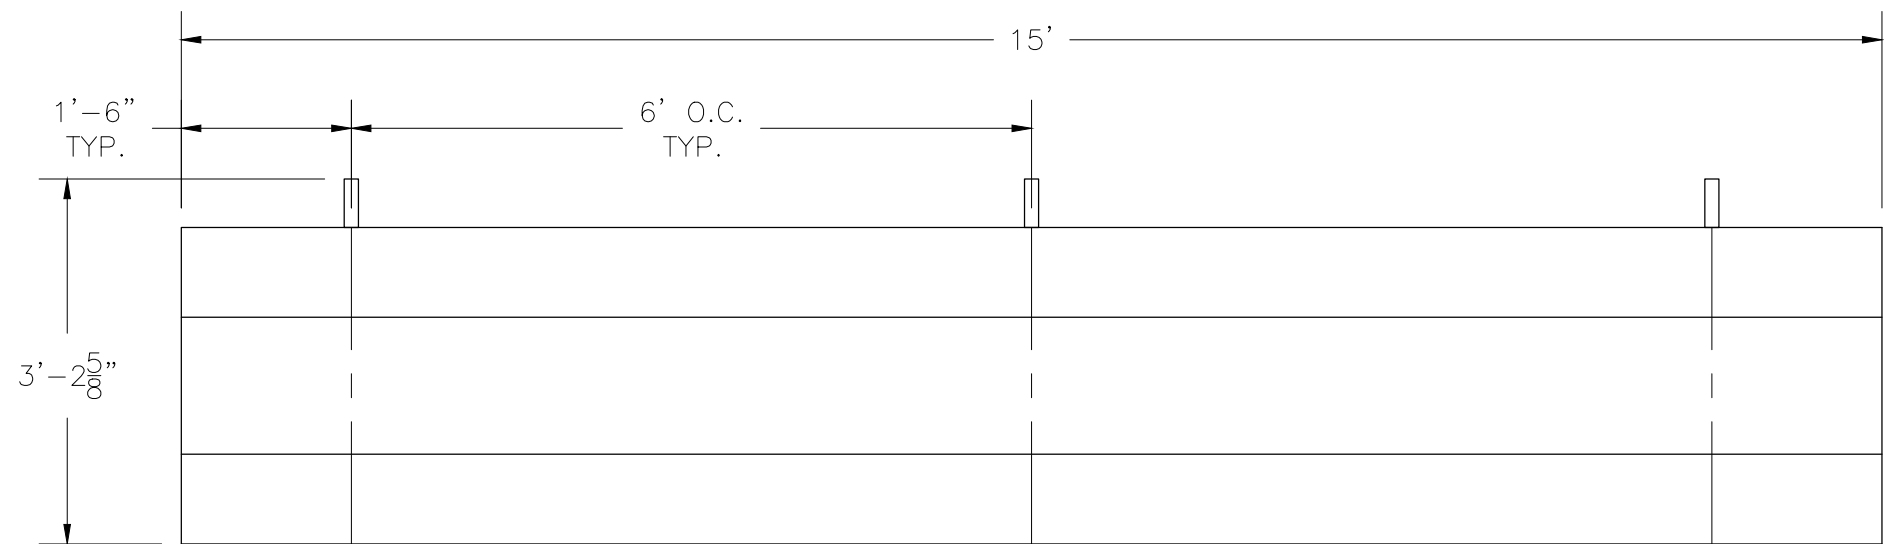


SECTION	GROSS LENGTH	ACTUAL SEATS	NO. OF SEATS	ROWS	NET SEATS
	15	10.00	10.00	2	20
NET SEATS					20
WHEELCHAIR SPACES					0
TOTAL NET SEATING CAPACITY					20
(BASED ON 18" PER SEAT)					




PH: 888-568-9064 FAX: 260-482-7449 WWW.BLEACHERS.NET

This drawing and all information contained herein is the property of NATIONAL RECREATION SYSTEMS, INC. and is not to be reproduced without the express written permission of this manufacturer. We assume no responsibility for unauthorized use of this drawing. NATIONAL RECREATION SYSTEMS, INC. is not responsible for local permits and occupancy requirements.


MODEL: TR-0215PRF				
DESCRIPTION: 2 ROW x 15'-0" TIP & ROLL BLEACHER SEATING PLAN				
DRAWN BY: JCM	DATE: 05/26/20	REVISION: 0	SCALE: N.T.S.	SHEET NUMBER: TD.1

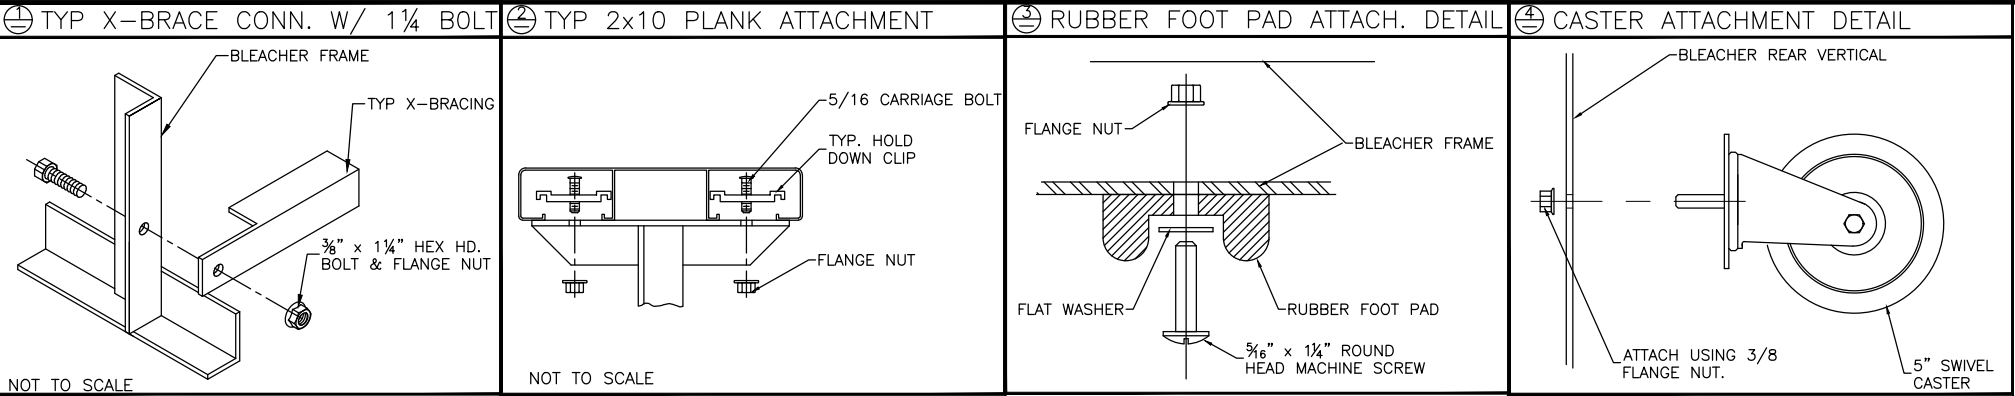


1 TYP X-BRACE CONN. W/ 1 1/4" BOLT

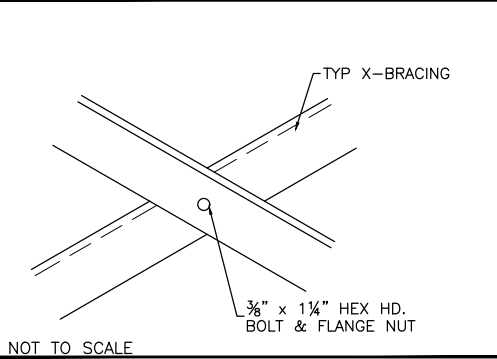


2 TYP 2x10 ENDCAP ATTACHMENT

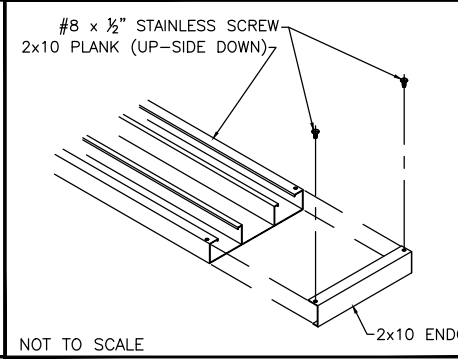

3 DBL. 2x10 ENDCAP ATTACHMENT

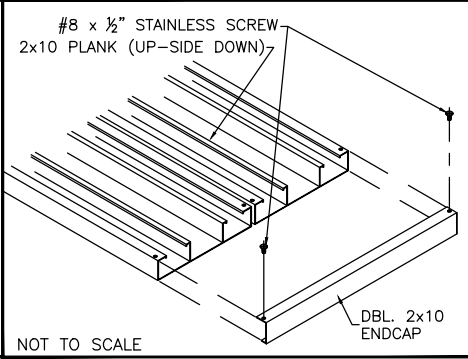

PLANK PLAN

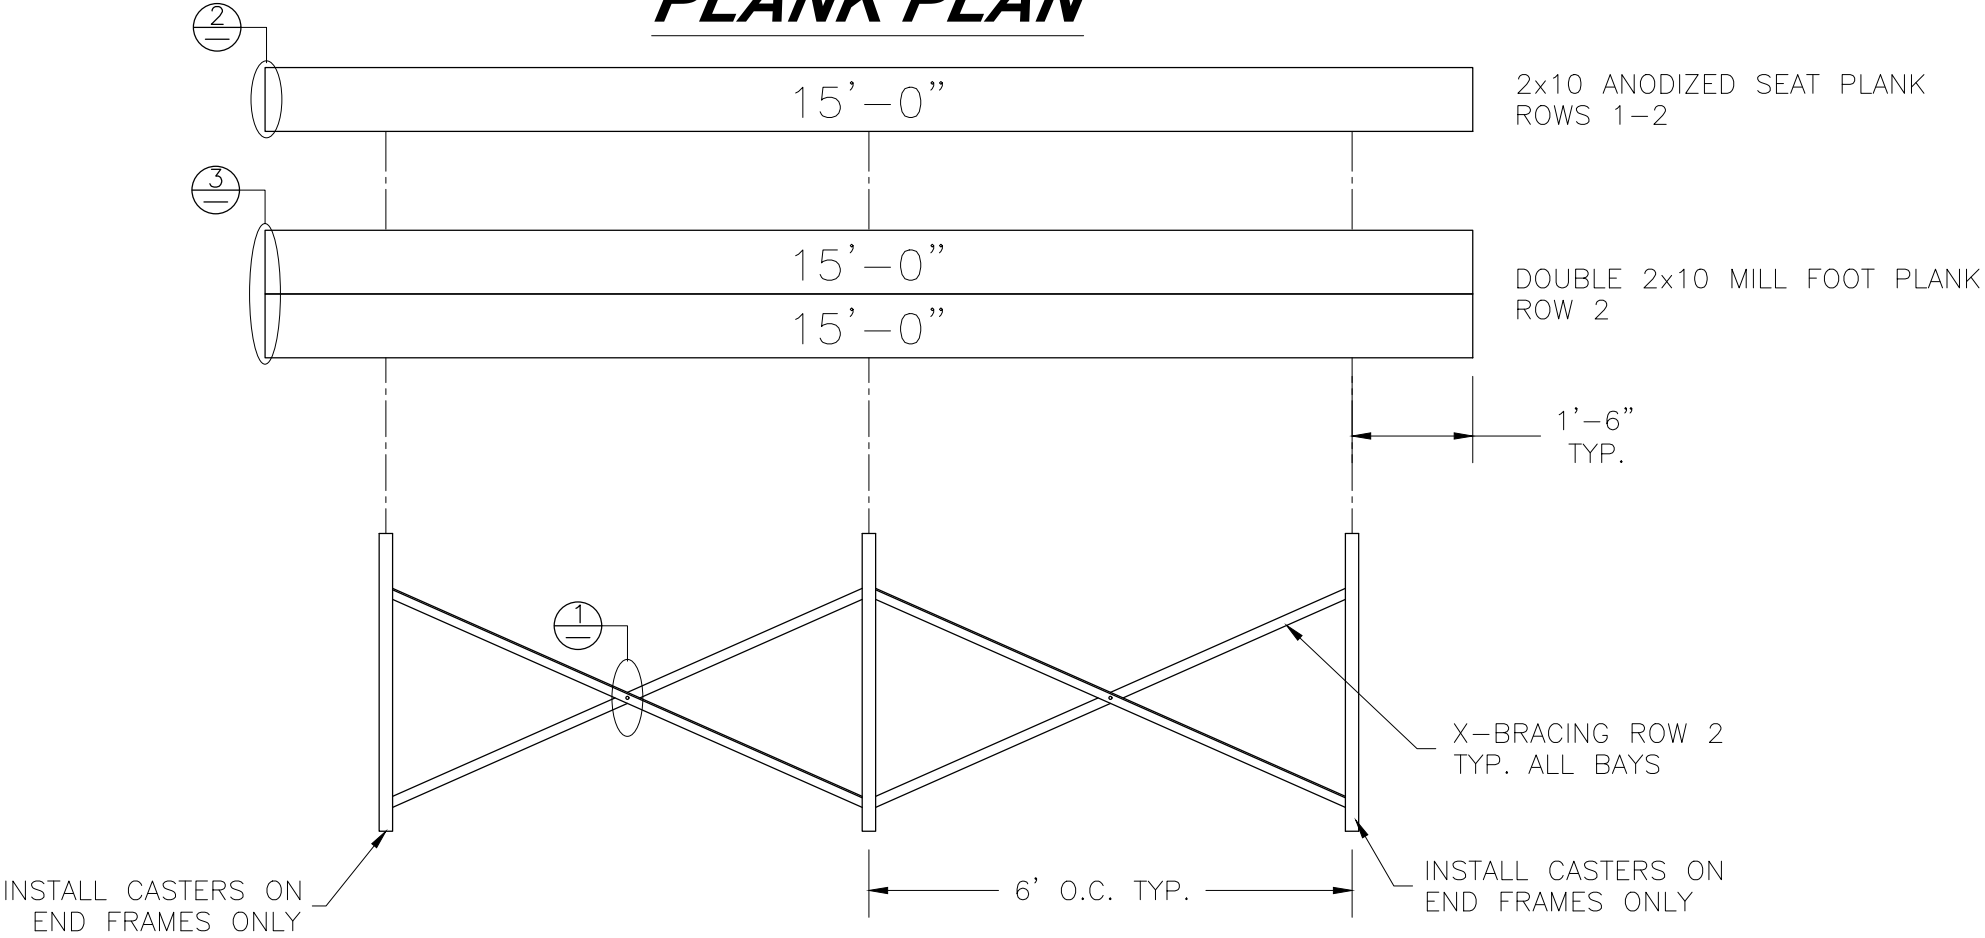

FRAMING PLAN



PH: 888-568-9064 FAX: 260-482-7449 WWW.BLEACHERS.NET

This drawing and all information contained herein is the property of NATIONAL RECREATION SYSTEMS, INC. and is not to be reproduced without the express written permission of this manufacturer. We assume no responsibility for unauthorized use of this drawing. NATIONAL RECREATION SYSTEMS, INC. is not responsible for local permits and occupancy requirements.

MODEL: TR-0215PRF				
DESCRIPTION: 2 ROW x 15'-0" TIP & ROLL PLANK & FRAMING PLAN				
DRAWN BY: JCM	DATE: 05/26/20	REVISION: 0	SCALE: N.T.S.	SHEET NUMBER: PF.1