


***TR-0309ALRPRF***

***LOW-RISE TIP & ROLL ALUMINUM 3 ROW x 9'-0" BLEACHER***


|      |                         |
|------|-------------------------|
| CS.1 | – COVER SHEET           |
| TD.1 | – BLEACHER SEATING PLAN |
| BA.1 | – BLEACHER ASSEMBLY     |
| PF.1 | – PLANK & FRAMING PLAN  |

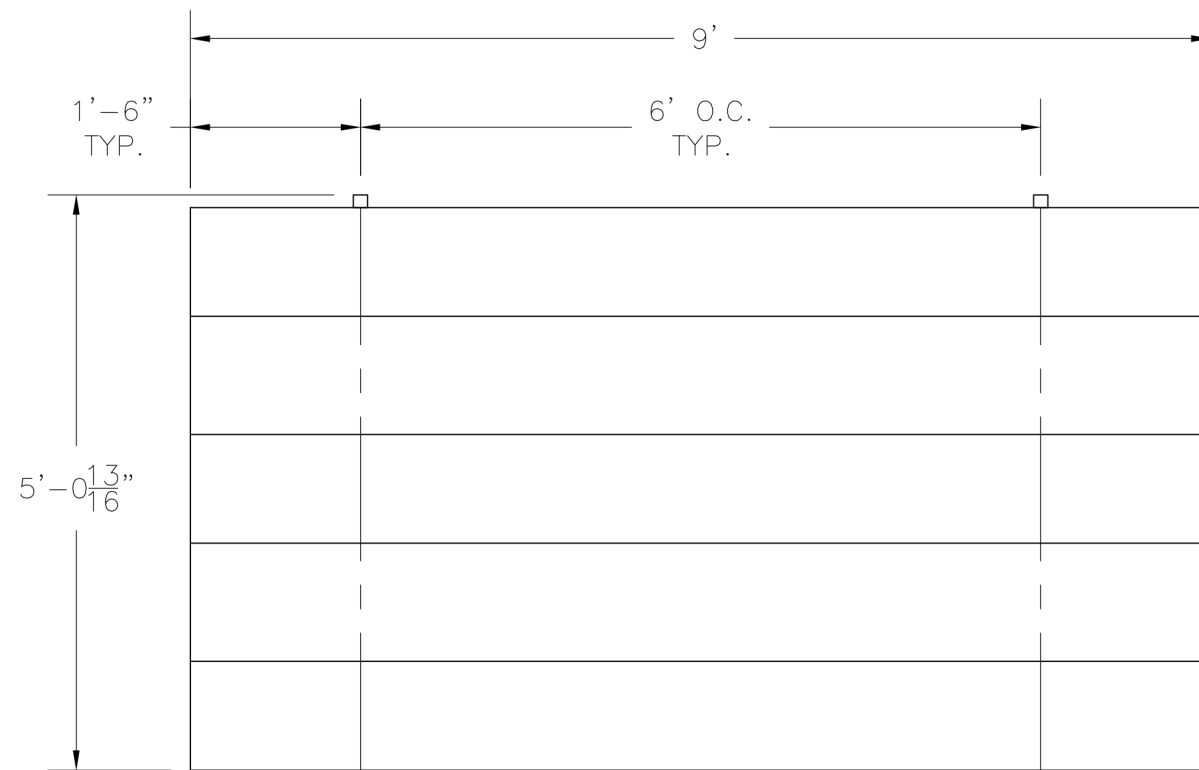


| SECTION                    | GROSS LENGTH | ACTUAL SEATS | NO. OF SEATS | ROWS | NET SEATS |
|----------------------------|--------------|--------------|--------------|------|-----------|
|                            | 9            | 6.00         | 6.00         | 3    | 18        |
| NET SEATS                  |              |              |              |      | 18        |
| WHEELCHAIR SPACES          |              |              |              |      | 0         |
| TOTAL NET SEATING CAPACITY |              |              |              |      | 18        |
| (BASED ON 18" PER SEAT)    |              |              |              |      |           |

|                                                |        |                 |
|------------------------------------------------|--------|-----------------|
|                                                |        |                 |
| SCALE:                                         | N.T.S. | APPROVED BY:    |
| DATE:                                          | 7/9/15 | IMP 8/29/16     |
| DRAWN BY: JML                                  |        |                 |
| TITLE:                                         |        |                 |
| 3 ROW x 9'-0" TIP & ROLL BLEACHER SEATING PLAN |        |                 |
| BLEACHER MODEL #:                              |        | DRAWING NUMBER: |
| TR-0309ALRPRF                                  |        | TD.1            |


① TYP X-BRACE CONN. W/ 1 1/4 BOLT

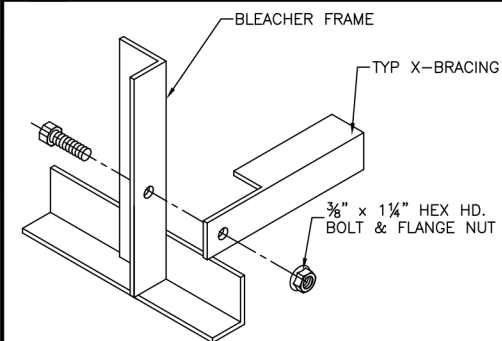



② TYP 2x10 PLANK ATTACHMENT

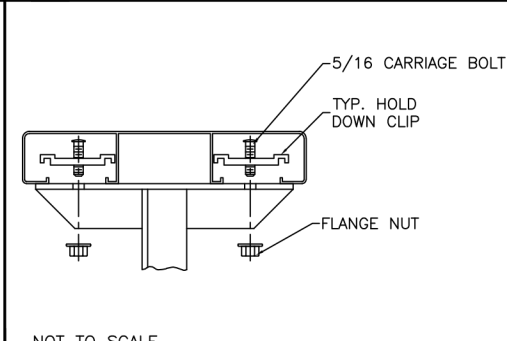

③ RUBBER FOOT PAD ATTACH. DETAIL

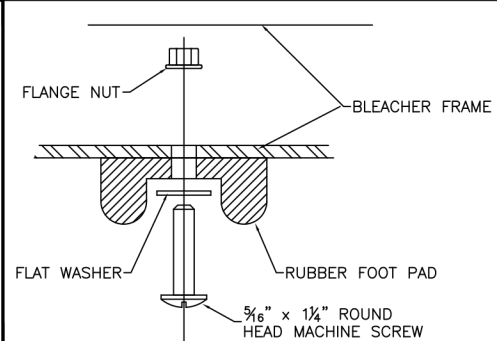

④ CASTER ATTACHMENT DETAIL

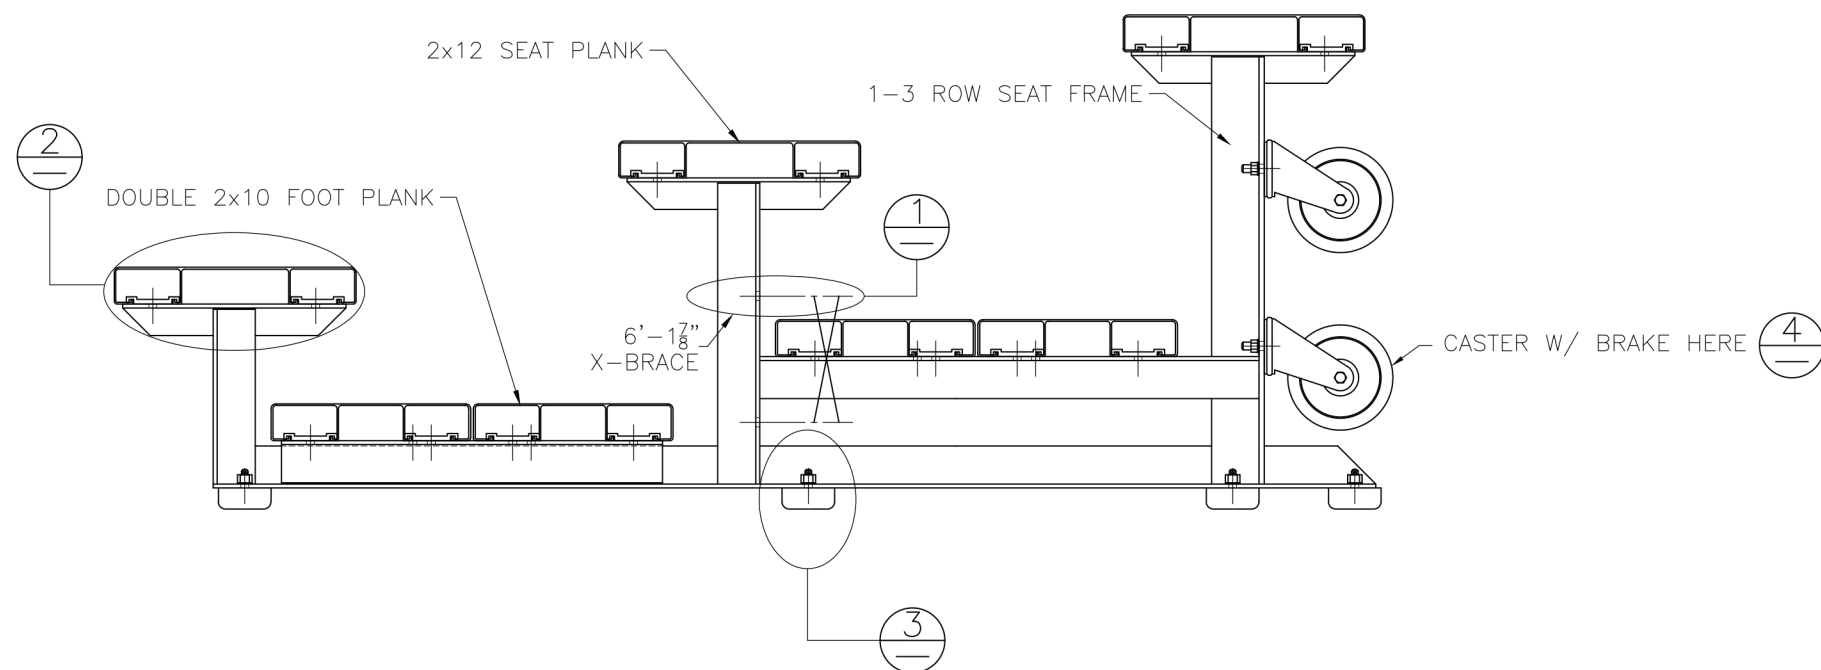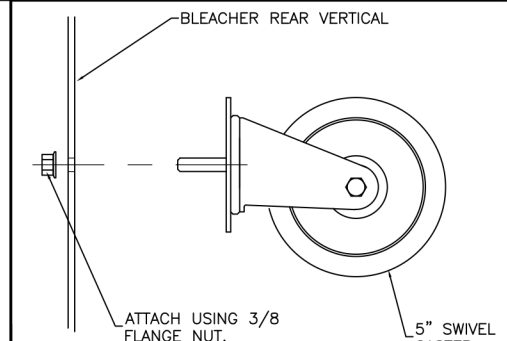


## WARNING


TIP N' ROLL BLEACHERS ARE SUITABLE FOR INDOOR OR OUTDOOR USE. HOWEVER, THEY SHOULD ONLY BE TIPPED UP ON THE CASTERS INDOORS, DUE TO POTENTIAL WIND HAZARDS IF TIPPED UP OUTDOORS. THESE LIGHT-WEIGHT UNITS ARE EASILY TIPPED UP BY ANY ABLE-BODIED ADULT.

NOTE: MOUNT CASTERS TO END FRAMES ONLY.

|                                              |                             |                     |
|----------------------------------------------|-----------------------------|---------------------|
| SCALE: N.T.S.                                | APPROVED BY:<br>IMP 8/29/16 | DRAWN BY:           |
| DATE: 7/9/15                                 |                             | JML                 |
| TITLE:<br>3 ROW TIP & ROLL BLEACHER ASSEMBLY |                             |                     |
| BLEACHER MODEL #: TR-0309ALRPRF              |                             | DRAWING NUMBER: BA. |

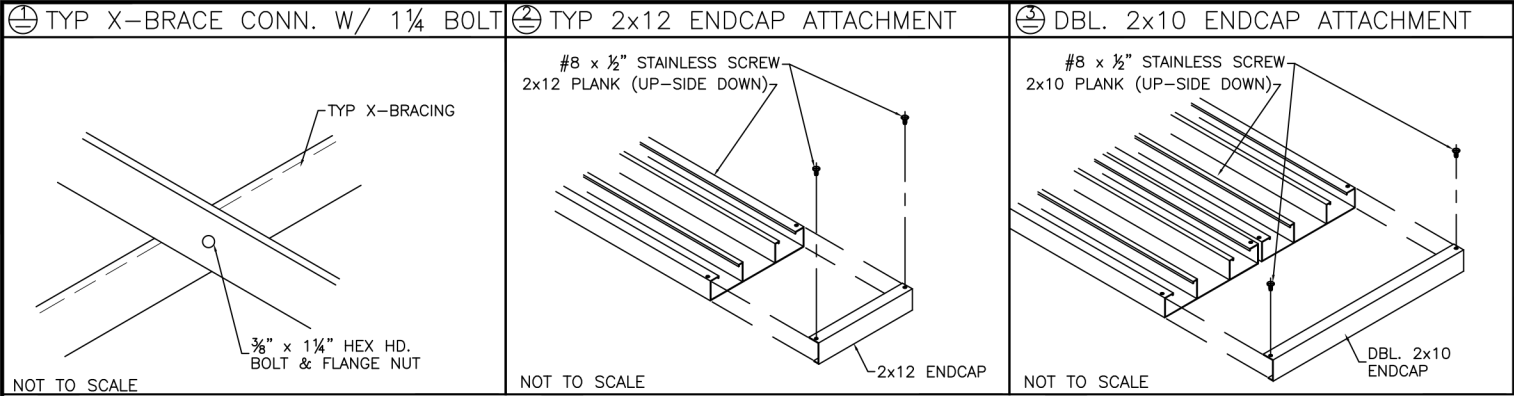

# PLANK PLAN

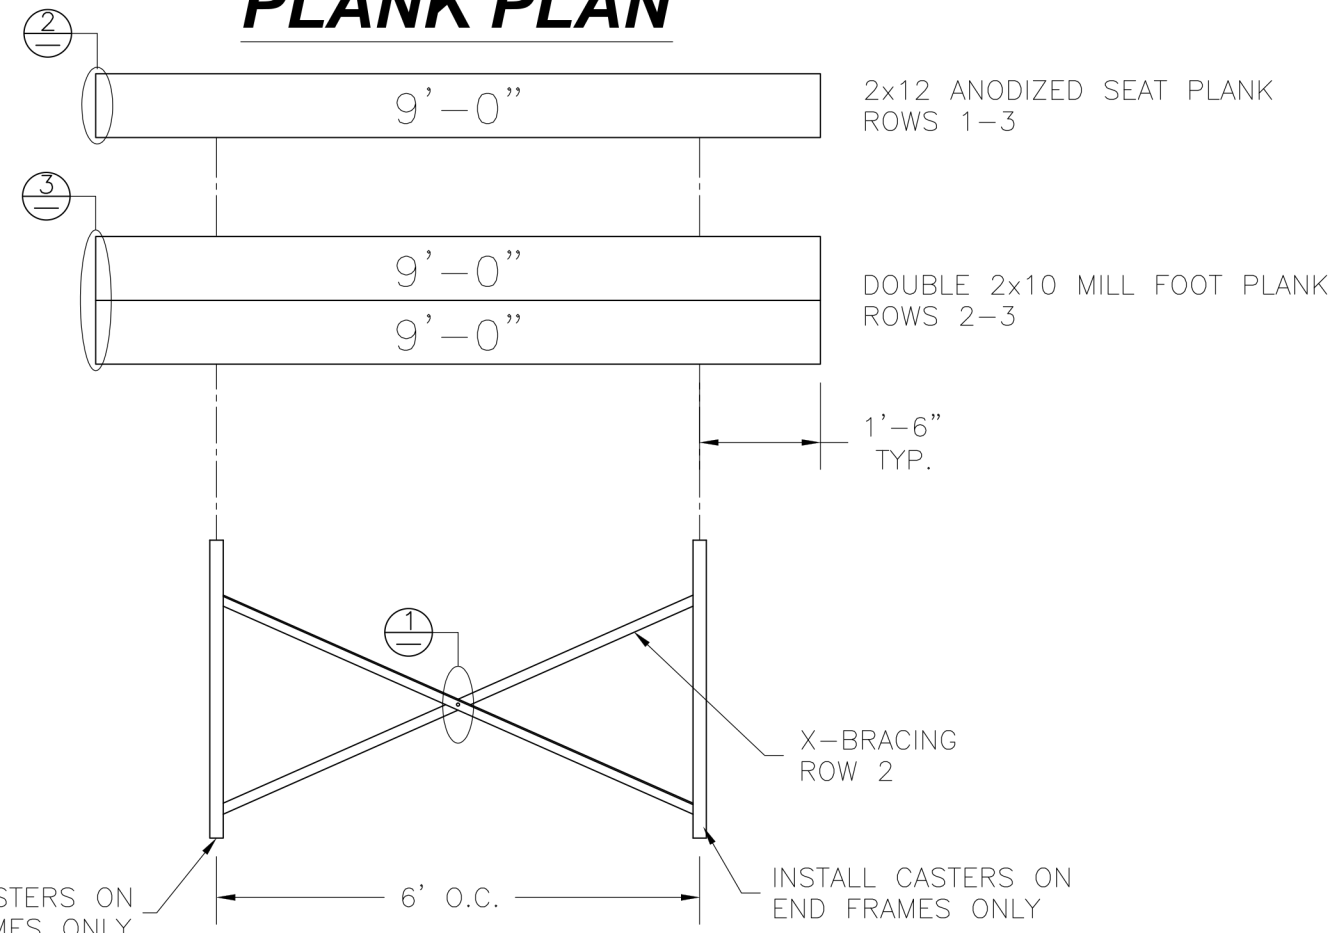

# FRAMING PLAN

|                                               |              |                 |
|-----------------------------------------------|--------------|-----------------|
| SCALE: N.T.S.                                 | APPROVED BY: | DRAWN BY:       |
| DATE: 7/9/15                                  | IMP 8/29/16  | JML             |
| TITLE:                                        |              |                 |
| 3 ROW x 9'-0" TIP & ROLL PLANK & FRAMING PLAN |              |                 |
| BLEACHER MODEL #:                             |              | DRAWING NUMBER: |
| TR-0309ALRPRF                                 |              | PF.1            |