

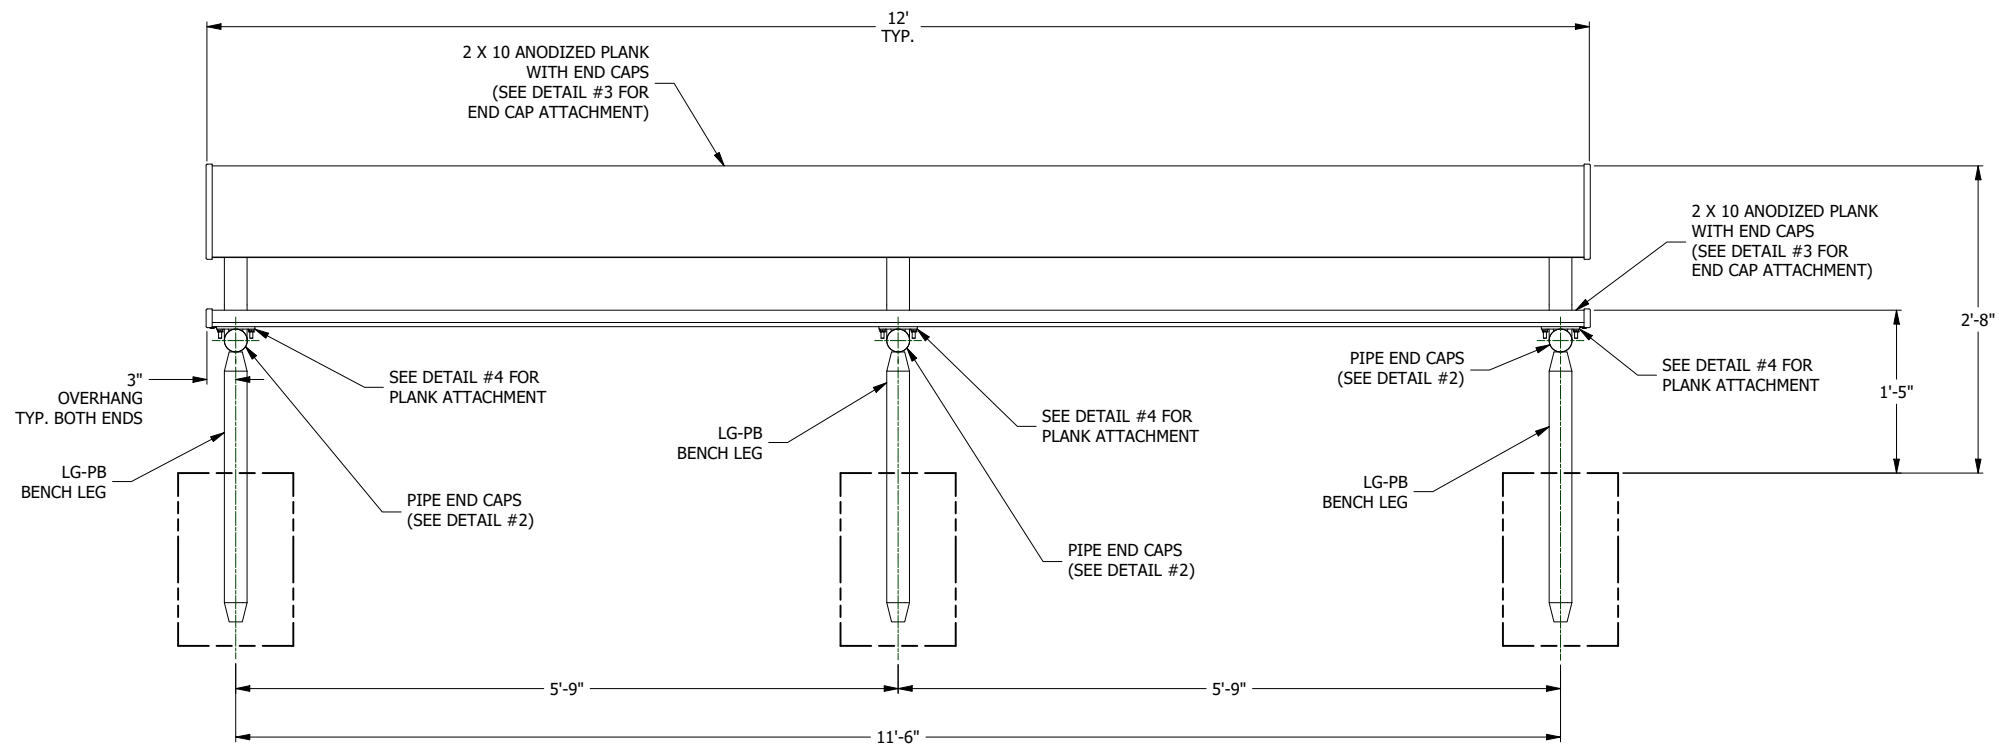
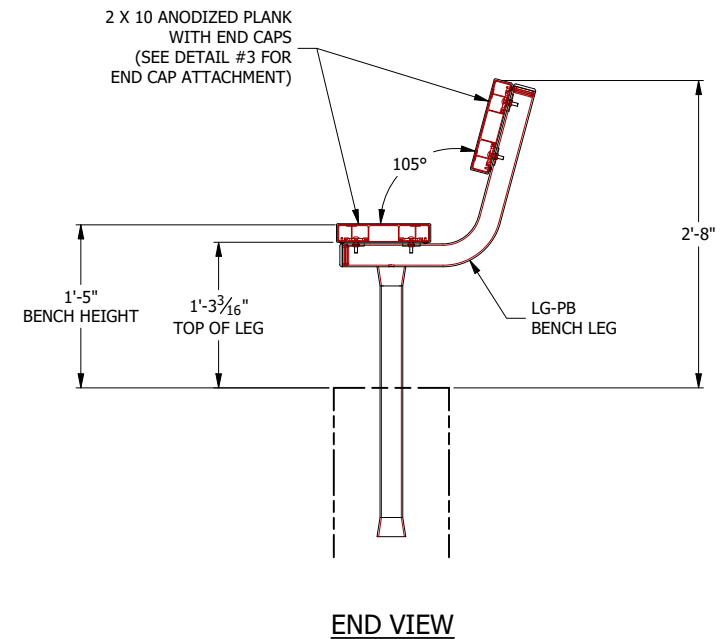


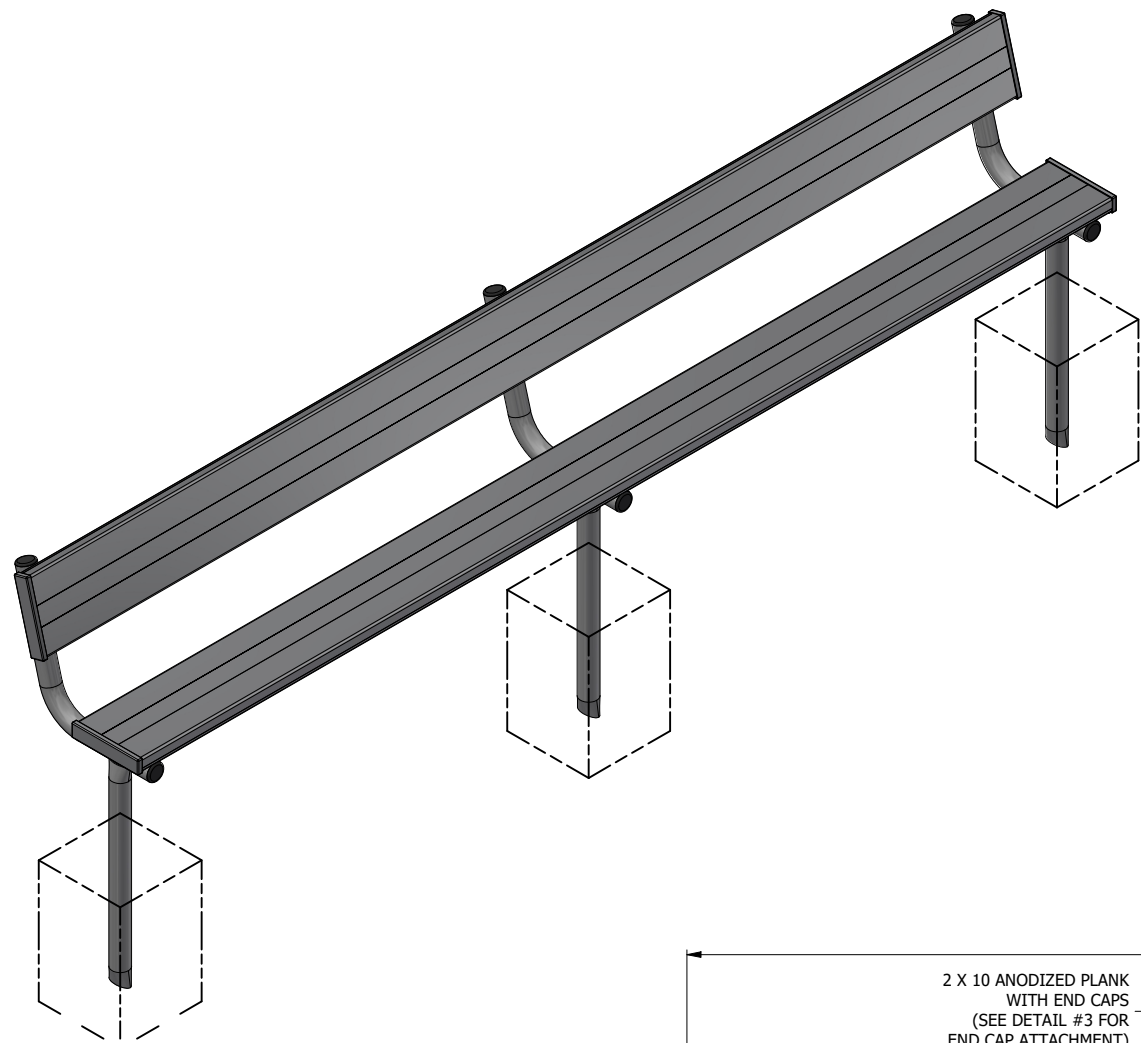


① CONCRETE EMBEDMENT DETAIL

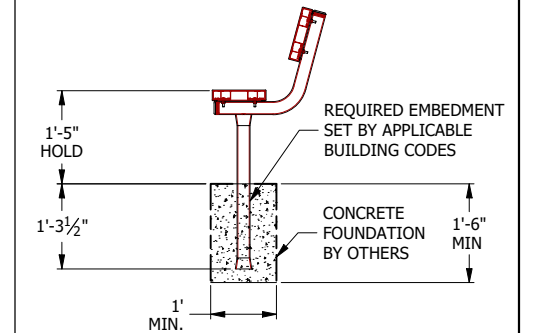


N.T.S.

② PIPE END CAP ATTACHMENT

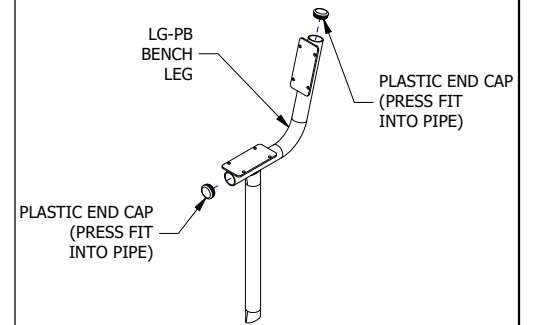


N.T.S.

③ TYPICAL 2 X 10 END CAP ATTACHMENT

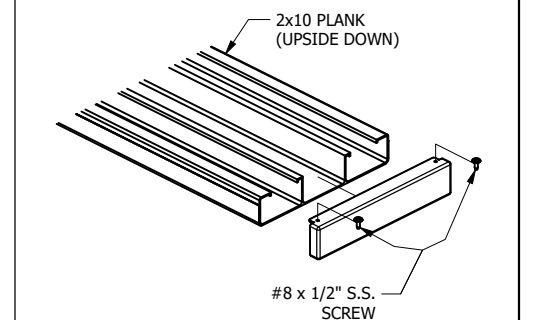

N.T.S.

④ TYPICAL 2 X 10 PLANK ATTACHMENT

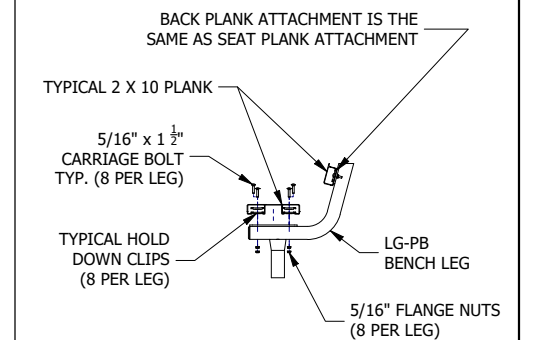

N.T.S.