


NOTES:

1. TRAP, STOP VALVE AND ELECTRICAL OUTLET NOT FURNISHED.
2. ALLOW 4 INCHES [102 MM] MIN. PER SIDE FOR VENTILATION.
- *3. RECOMMENDED ADULT BARRIER FREE HEIGHT INSTALLATION SHOWN. REDUCE HEIGHT BY 3 INCHES FOR INSTALLATIONS USED PRIMARILY BY CHILDREN AGES 12 AND YOUNGER. UNIT SHALL ALSO HAVE A MINIMUM CLEAR FLOOR SPACE 30[760] BY 48[1220]. ADJUST VERTICAL DIMENSIONS AS REQ'D TO COMPLY WITH FEDERAL, STATE, AND LOCAL CODES.
4. ALL DIMENSIONS ARE IN INCHES. DIMENSIONS IN BRACKETS [] ARE IN MILLIMETERS.

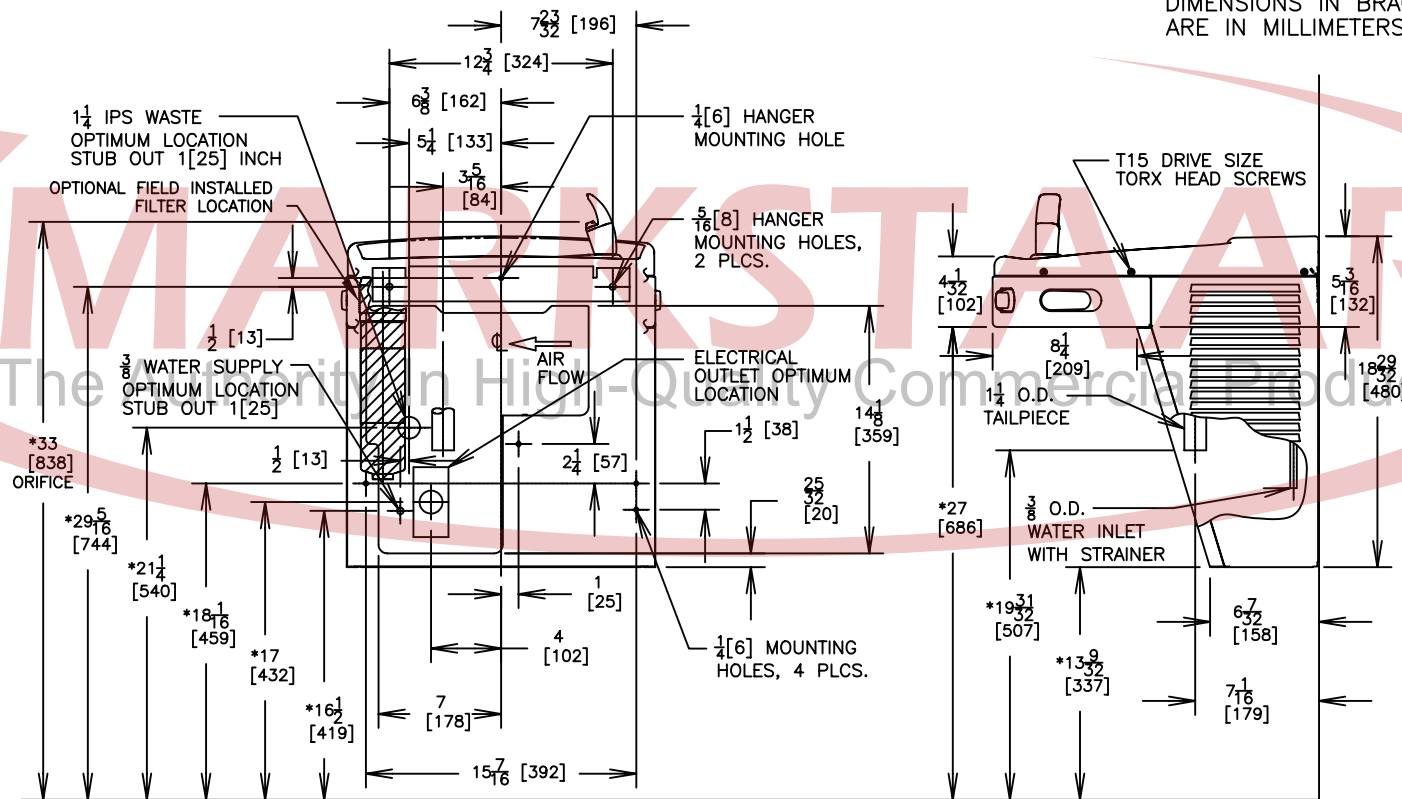

ECR NO: 4033	REVISED PER ECN:	BY:	MODEL(S): HWUACP8/HWUACP8SS	PART NUMBER: 0002080306.D
DRAWN: FELIX V.	DATE: 3/10/08	CHKD:	INFO FAX DOC #: 2498278/24982877	DRAWING NUMBER: 15341A00
APPROVED:	DATE:	SCALE: (1/11)	DRAWING TYPE: INSTALLATION/FAXBACK	REV: 0
			SIZE: A	SHT: 1 OF 1