


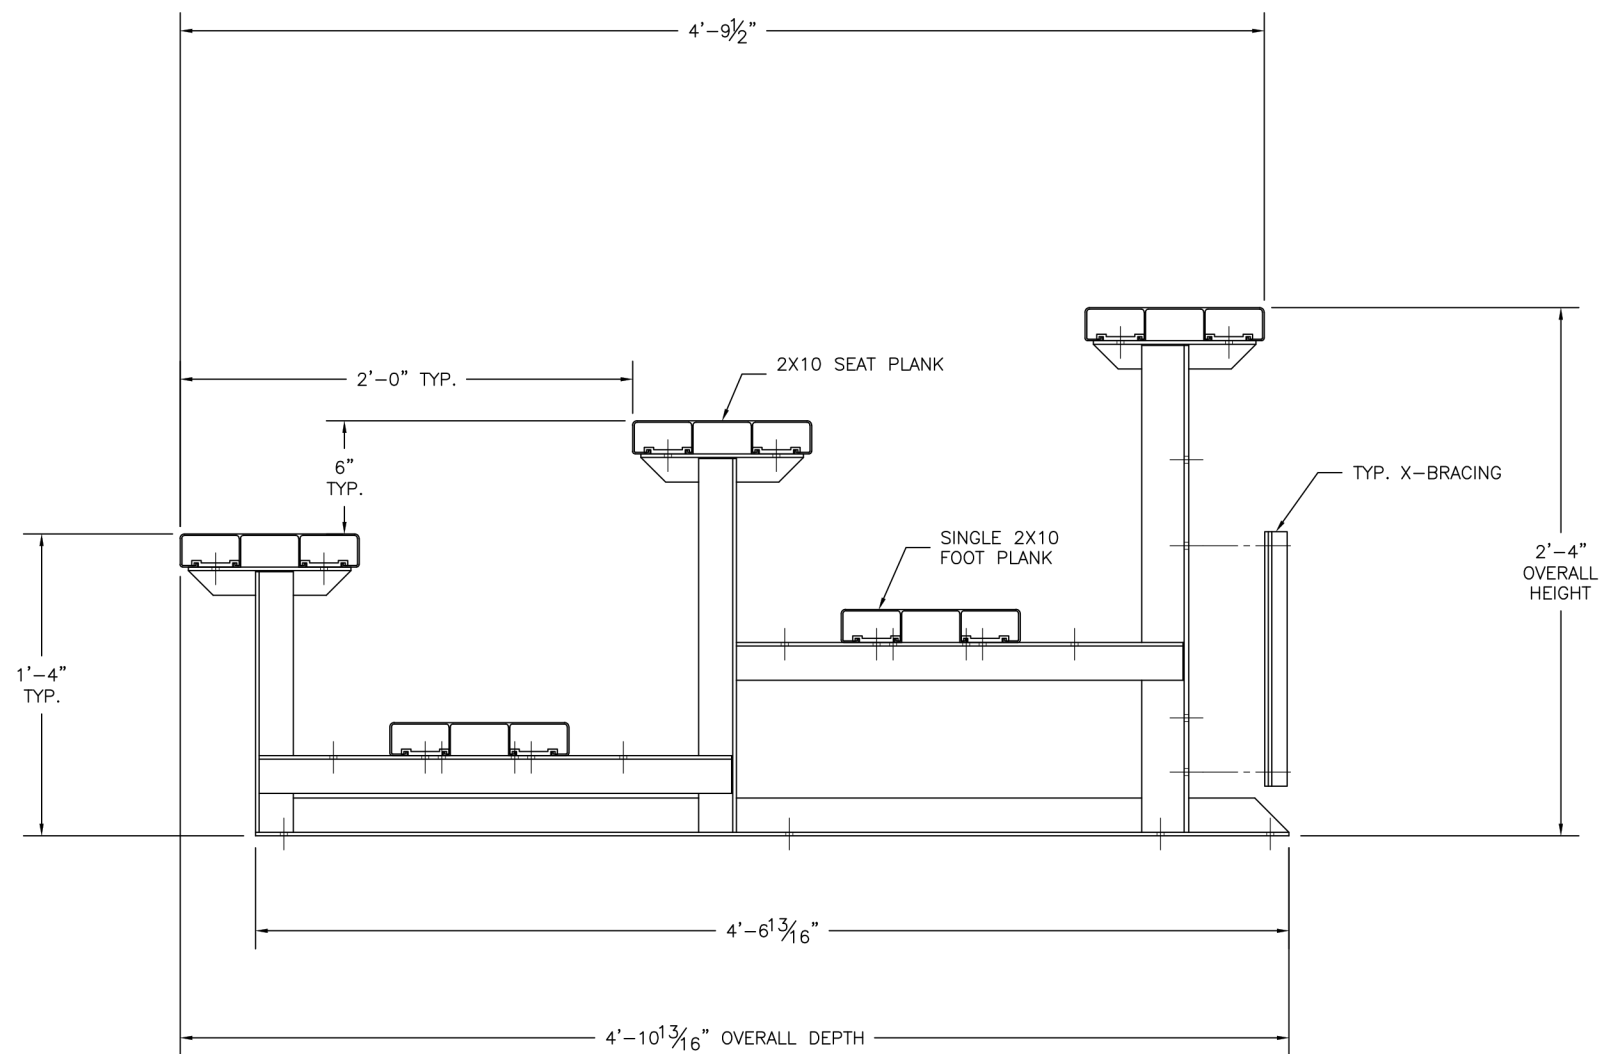

		MODEL NUMBER				
		DESCRIPTION: NON-ELEV. 3 ROW		ELEVATION VIEW		
		DRAWN BY: JML	DATE: 1/5/17	REVISION: 0	SCALE: N.T.S.	SHEET NUMBER: EL.1